




Ground Floor As Existing

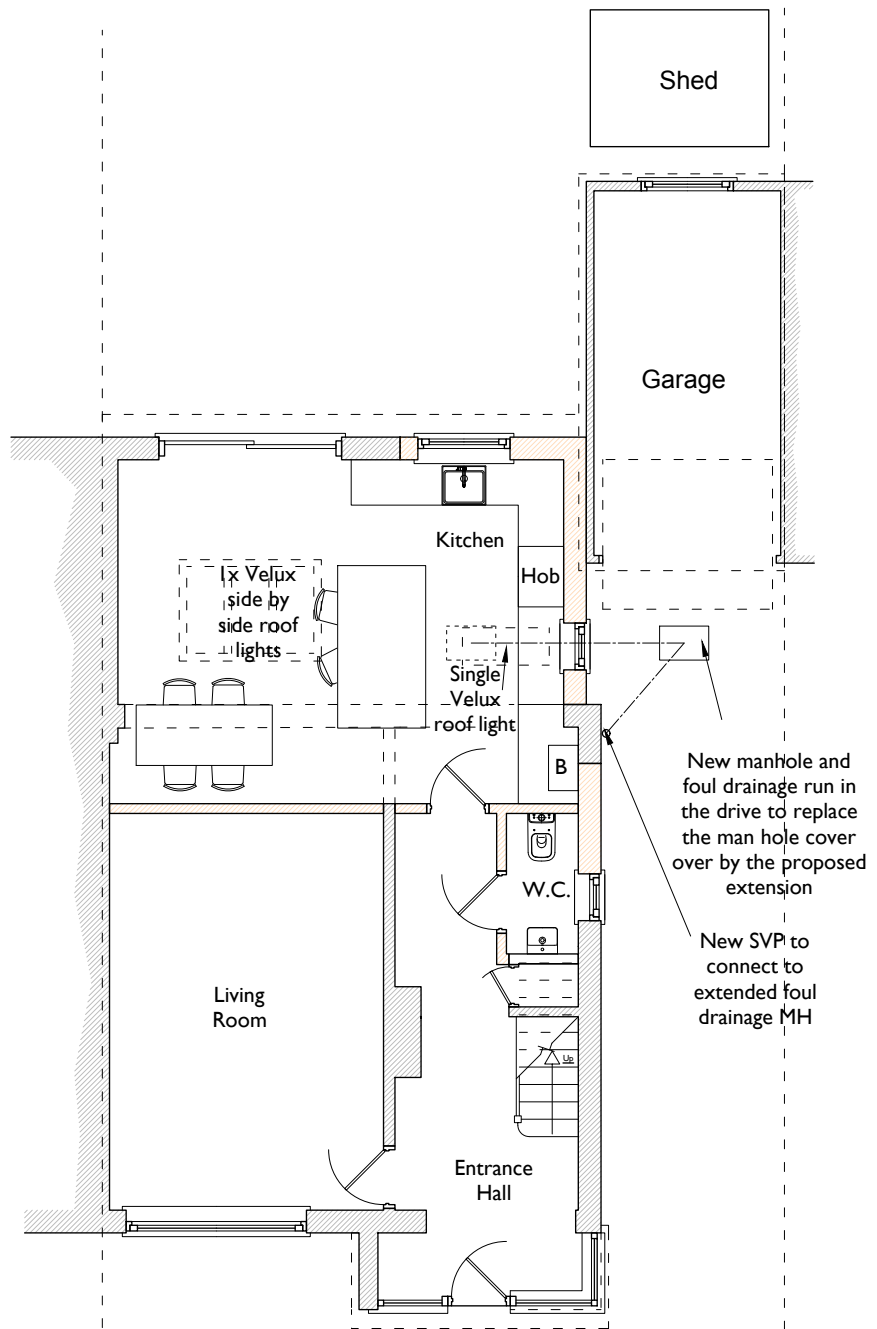

Ground Floor As Proposed

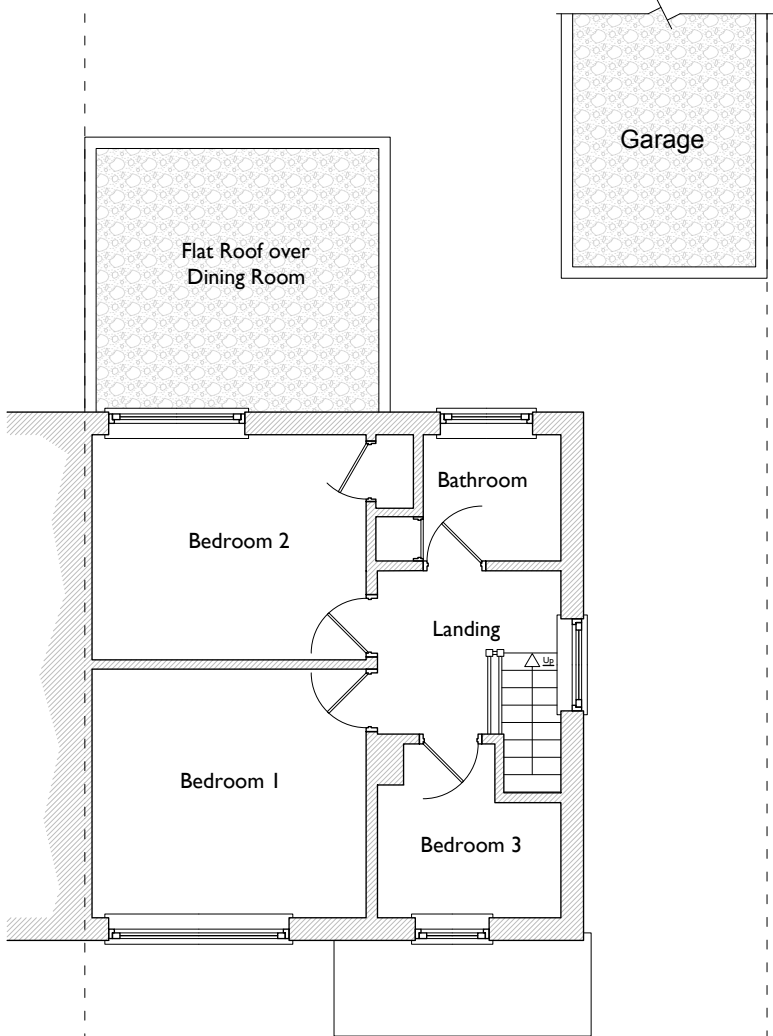

Ground Floor As Existing

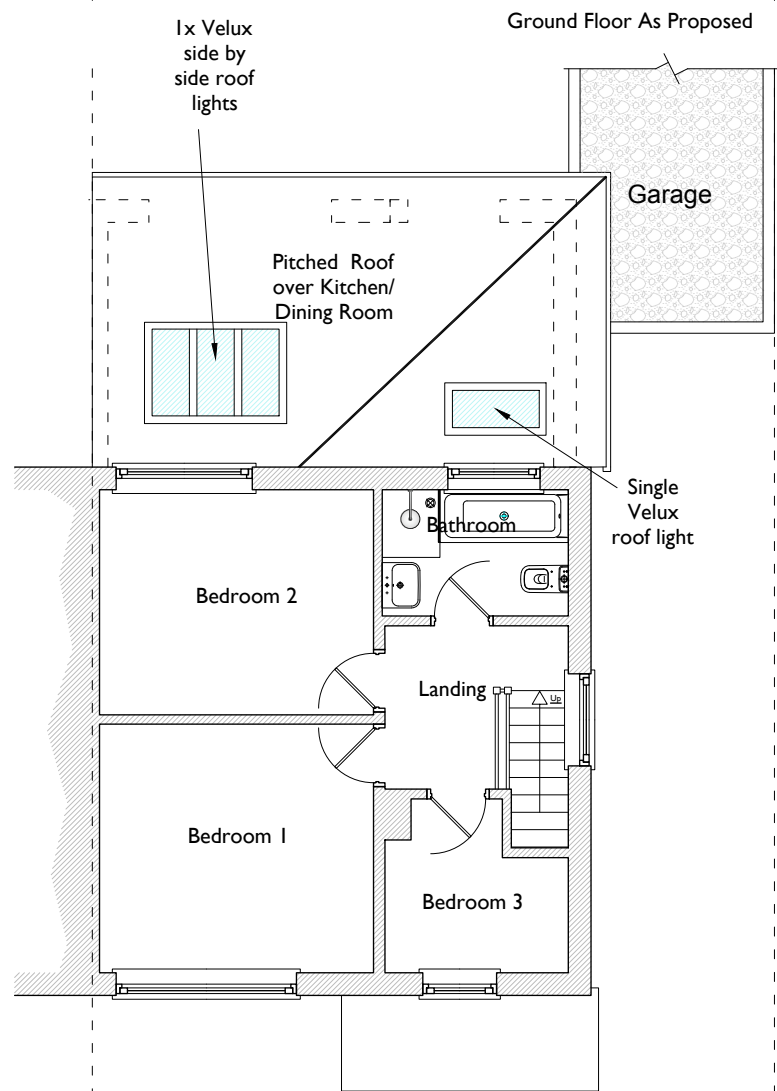

First Floor As Proposed

