




PROPOSED SITE SECTIONS

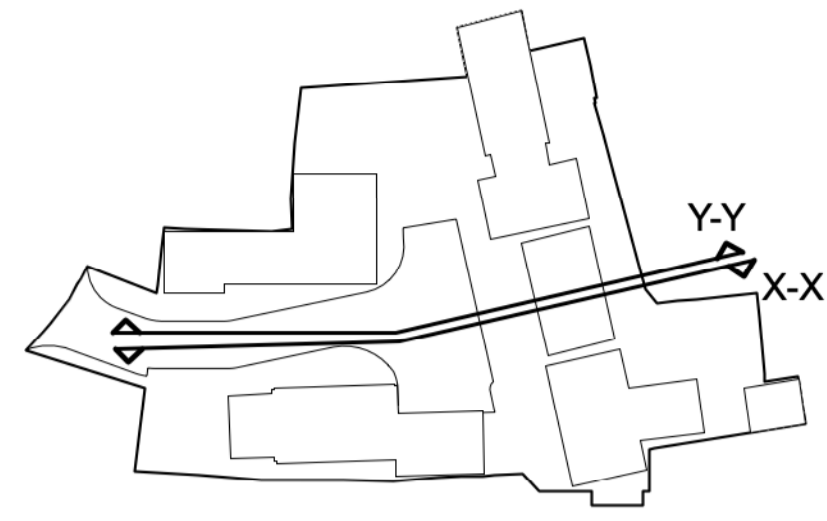


SECTION KEY.
n.t.s

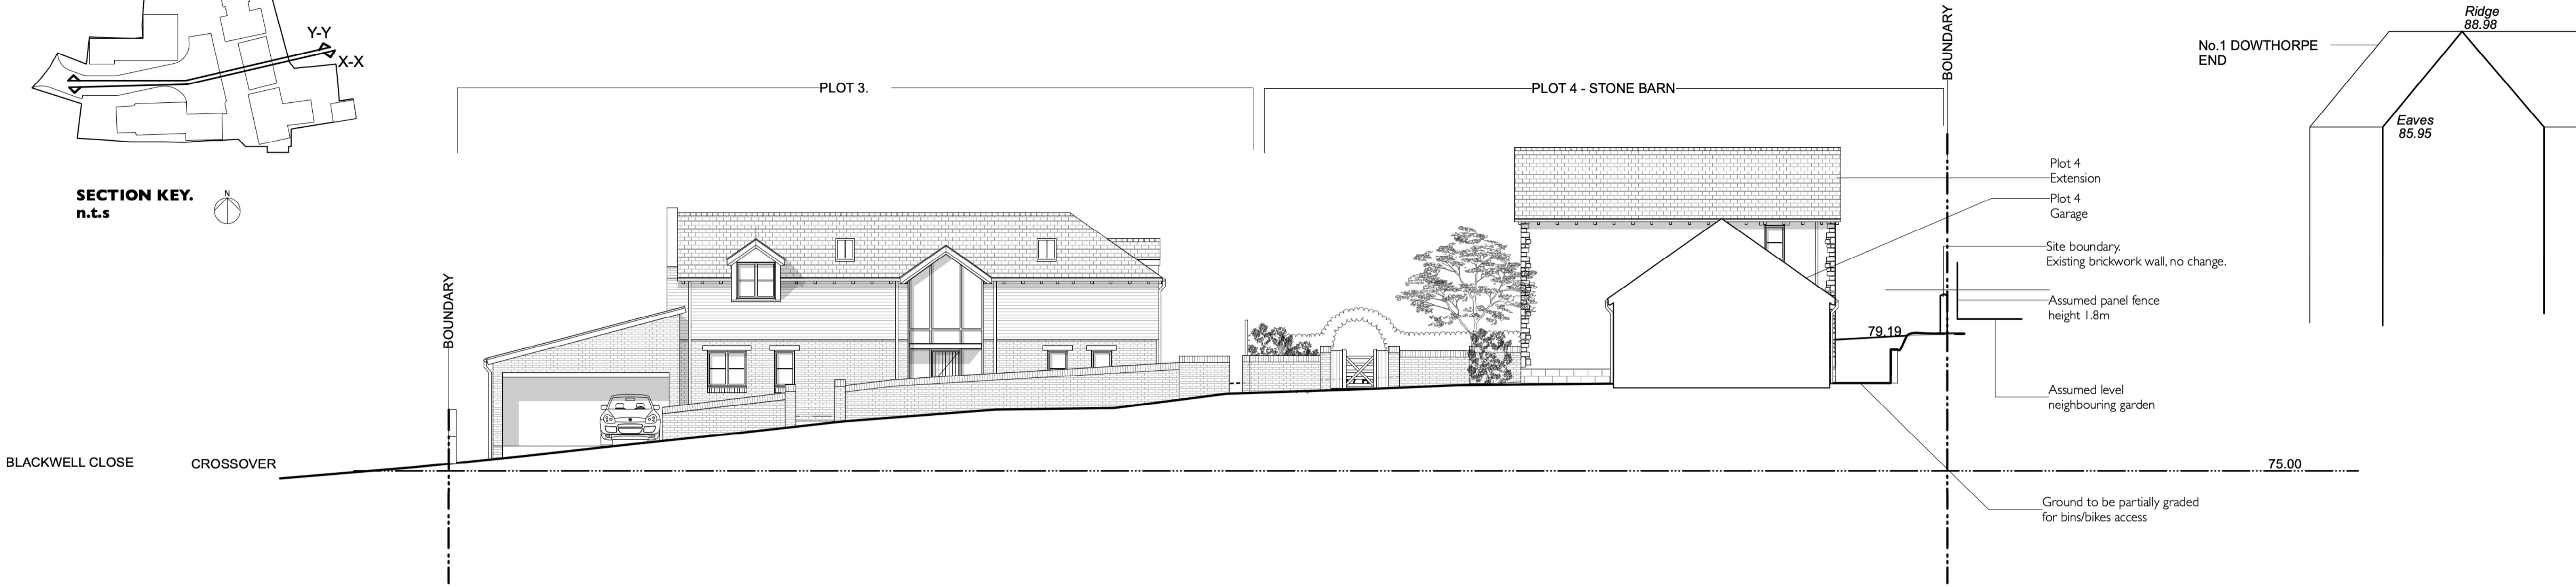

Y-Y OUTLINE SITE SECTION - East to West through shared surface road, looking north

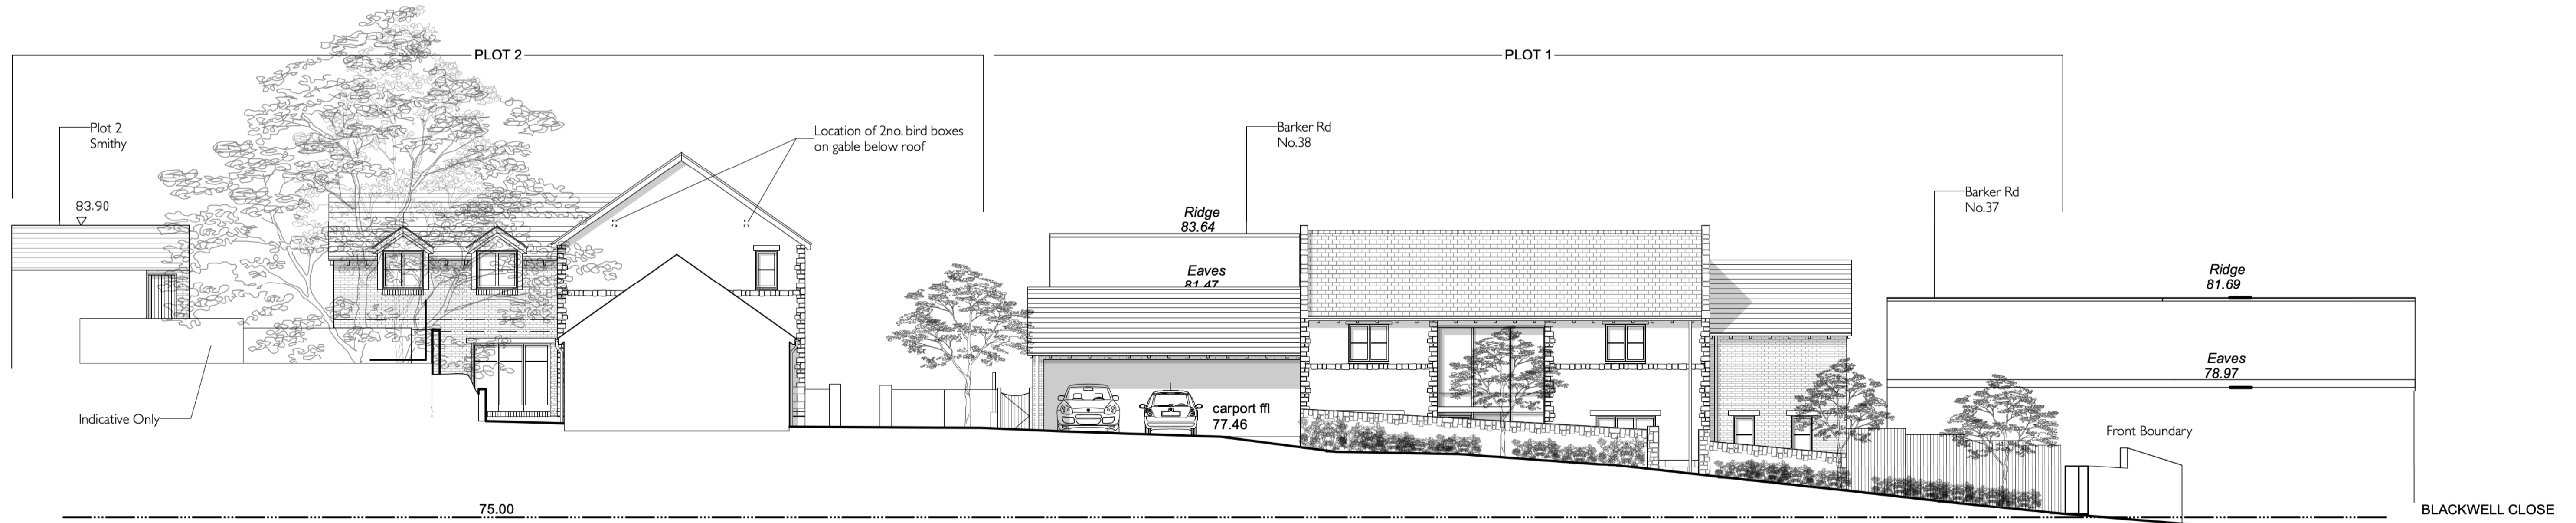

X-X OUTLINE SITE SECTION - East to West through shared surface road, looking south

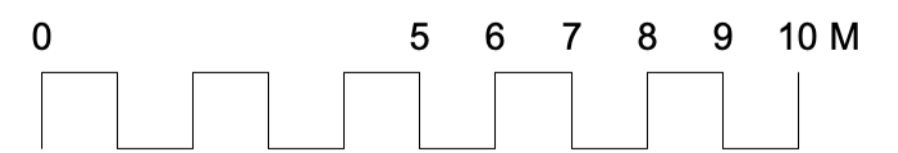



Unit 25, BASEPOINT
EVESHAM
WORCESTERSHIRE
WR11 1GP
t : 020 7328 2576
Email: info@hubarchitects.co.uk

All dimensions are to be checked on site before commencement of works.
All sizes and dimensions to any structural elements are indicative only. See structural engineer's drawings for actual sizes/dimensions.
Sizes of and dimensions to any service elements are indicative only. See service engineer's drawings for actual sizes/dimensions.
This drawing to be read in conjunction with all relevant Architect's drawings, specifications and other consultants' information.


Rev.	Date.	Description.	Initial.
A	2312-13	General drawing update to carport, for coordination.	JC
B	2401-04	Plot 1 gable/roof updated. Plot 2/4 garages & smithy updated.	JC
C	2401-10	General drawing update to Plot 2/4 garages.	JC
D	2401-23	General drawing update following client comments.	JC
E	2403-25	General drawing update, bird/bat box locations added.	JC
F	2403-26	General drawing update.	JC

P L A N N I N G			
Project:	Land East of Blackwell Close, Earls Barton.	Drawing:	PROPOSED Site Sections Sheet 1
Scale:	1:100 @A1	DWG:	1365 - PL - 150
Date:	Dec ' 23	Revision:	F


PROPOSED SITE SECTIONS

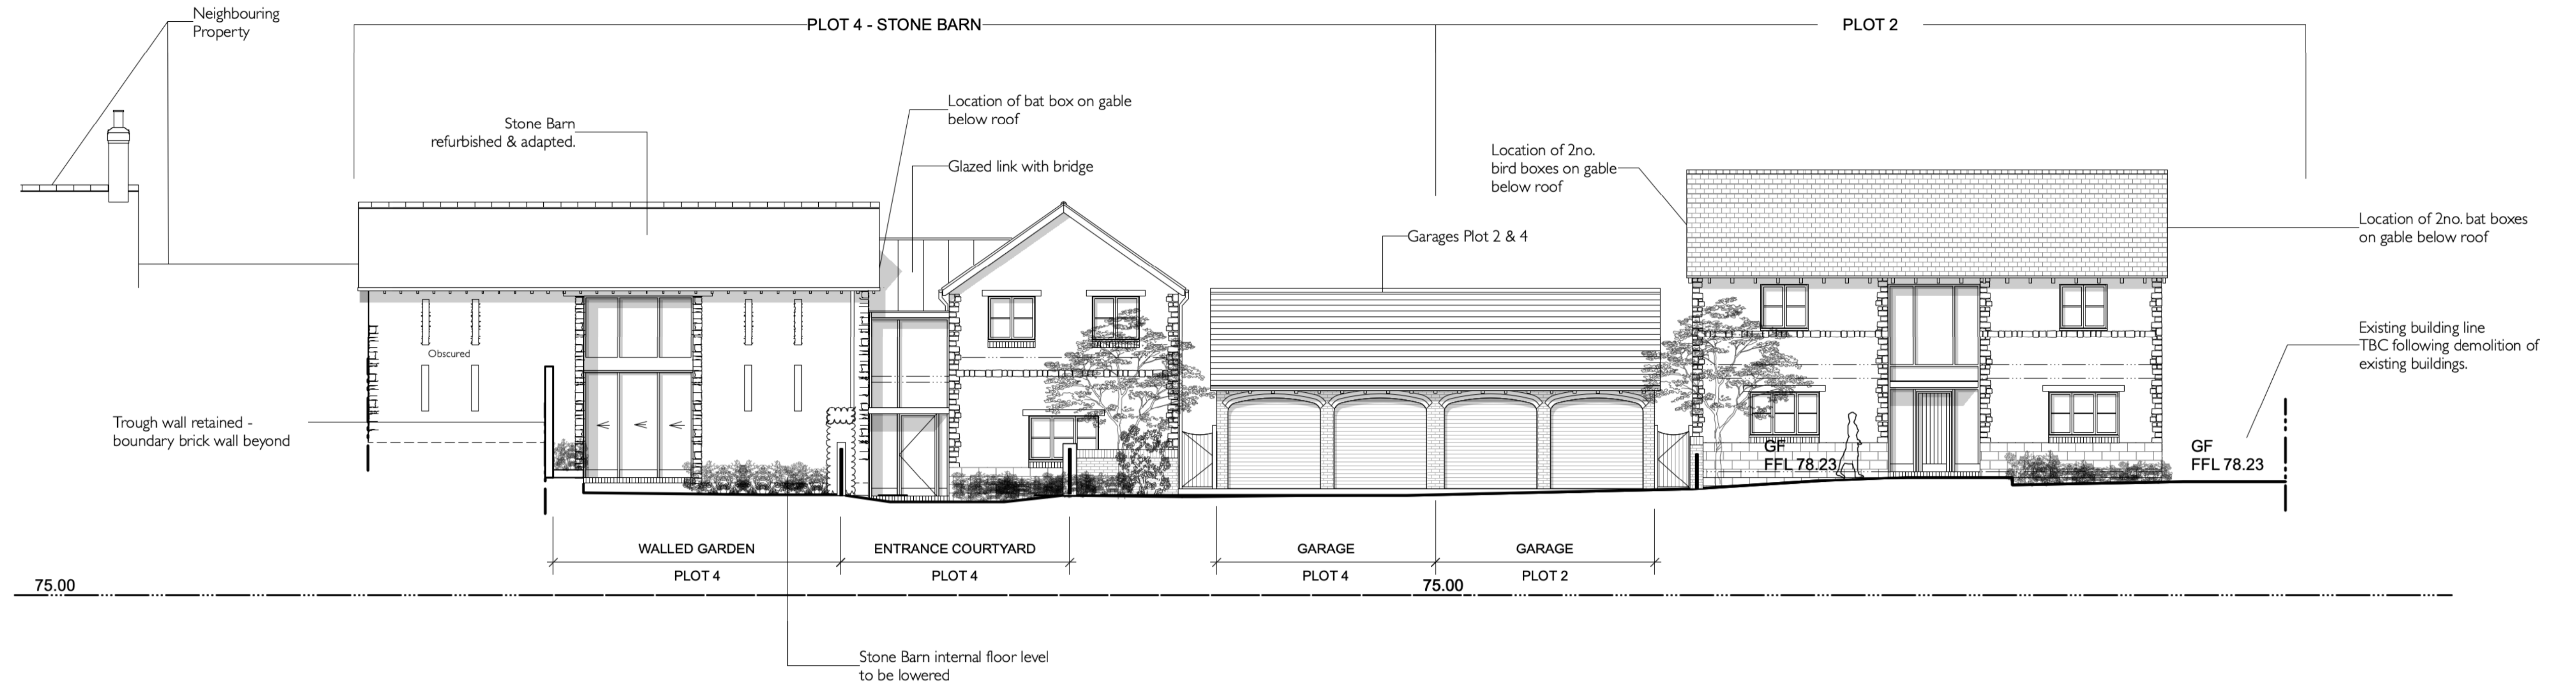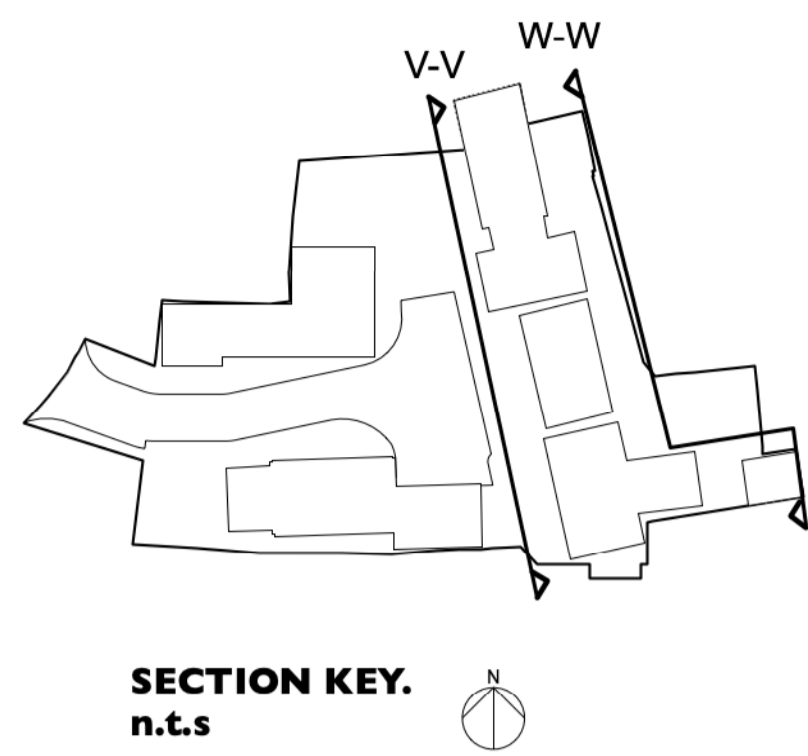

V-V OUTLINE SITE SECTION - North to South, looking East

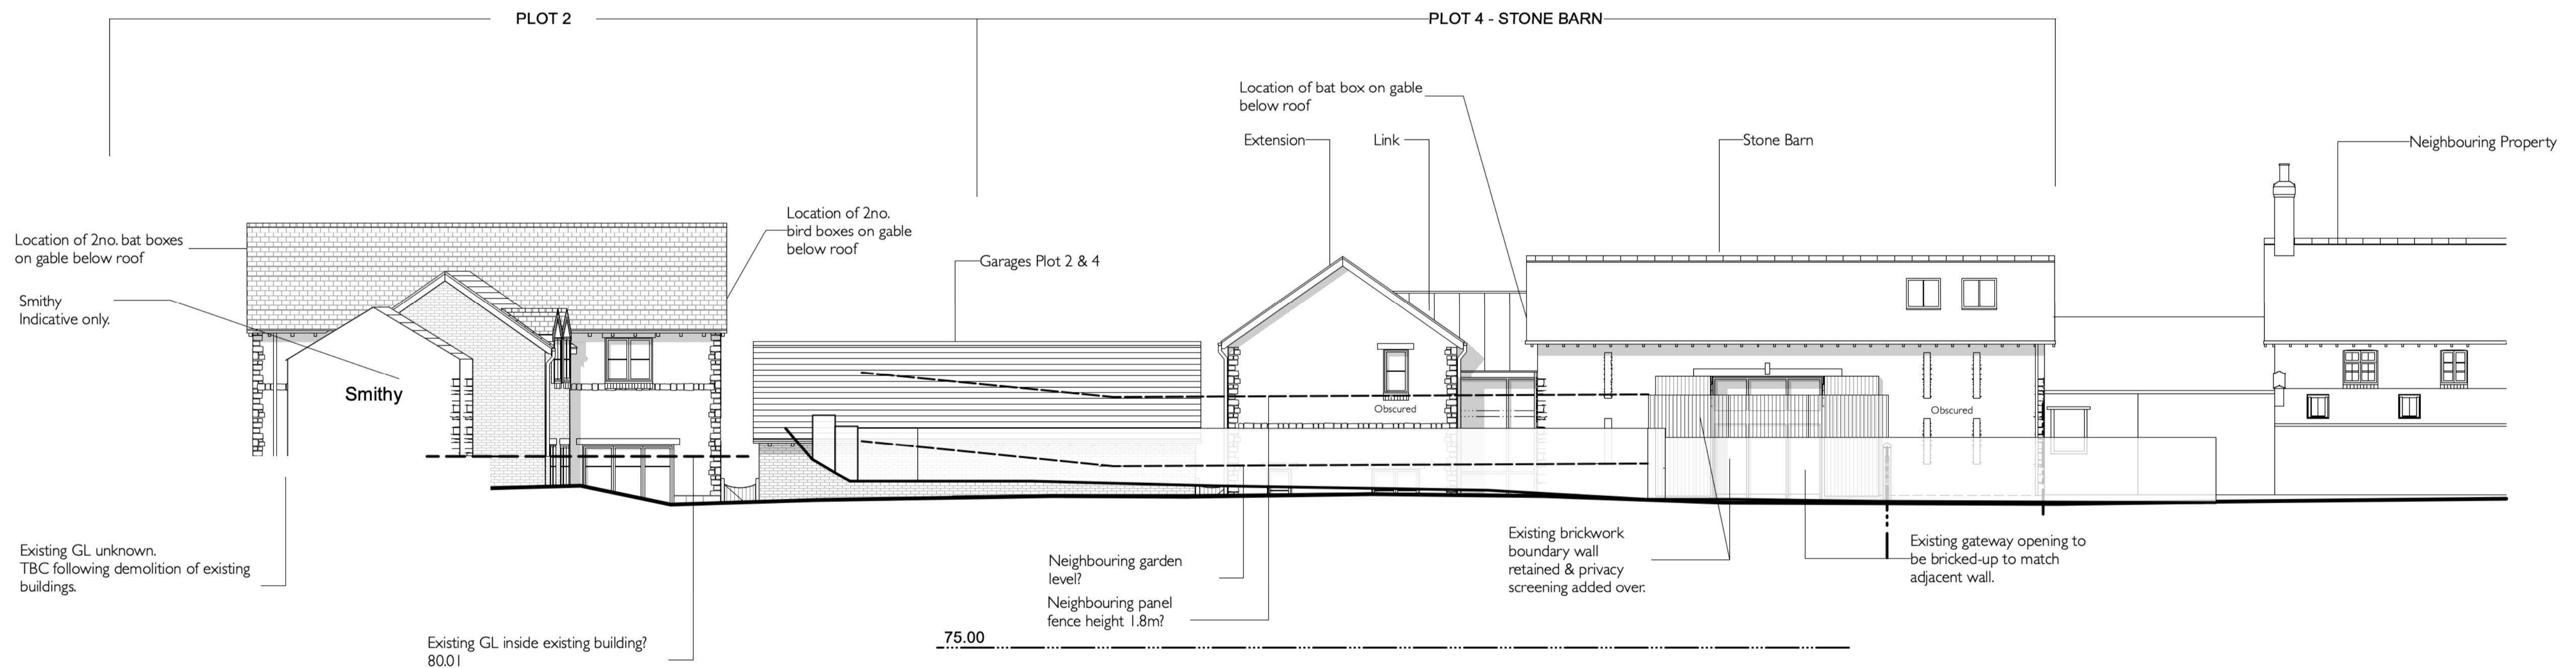

W-W OUTLINE SITE SECTION - North to South, looking West

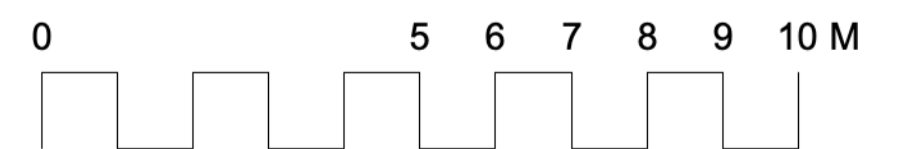

Unit 25, BASEPOINT
EVESHAM
WORCESTERSHIRE
WR11 1GP
t : 020 7328 2576
Email: info@hubarchitects.co.uk

All dimensions are to be checked on site before commencement of works.
All sizes and dimensions to any structural elements are indicative only. See structural engineer's drawings for actual sizes/dimensions.
Sizes of and dimensions to any service elements are indicative only. See service engineer's drawings for actual sizes/dimensions.
This drawing to be read in conjunction with all relevant Architect's drawings, specifications and other consultants' information.

Rev.	Date.	Description.
A	2401-04	Plots 2 & 4 Garage roof linked. Trees to forecourt added.
B	2401-10	General drawing update & to Plot 2/4 garages.
C	2401-23	General drawing update following client comments.
D	2402-08	General drawing update following client comments.
E	2403-25	General drawing update, bird/bat box locations added.
F	2403-26	General drawing update.

Initial.
JC
JC
JC
JC
JC
JC

PLANNING

Project:	Land East of Blackwell Close, Earls Barton.	Drawing:	PROPOSED Site Sections Sheet 2
Scale:	1:100 @A1	DWG:	1365 - PL - 151
Date:	Dec '23	Revision:	F