

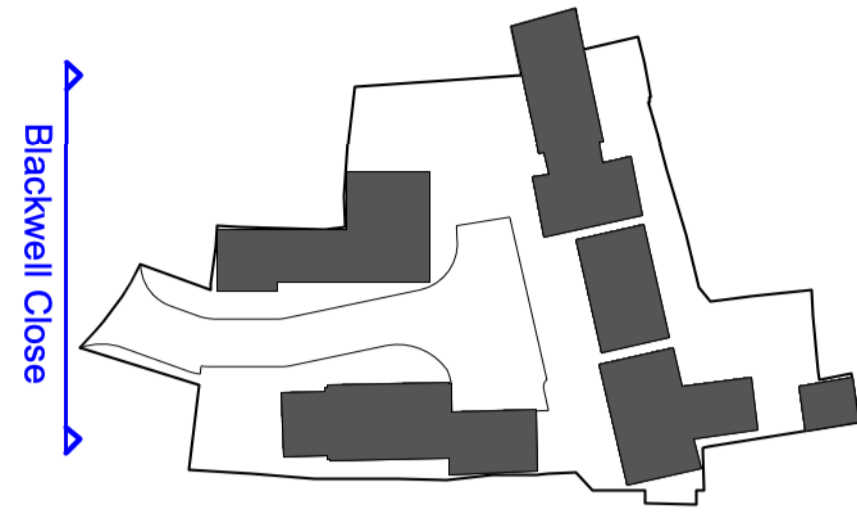


**PROPOSED STREET SCENE -
BLACKWELL CLOSE**

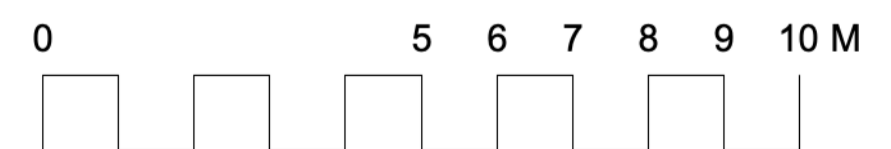

ELEVATION KEY.
n.t.s

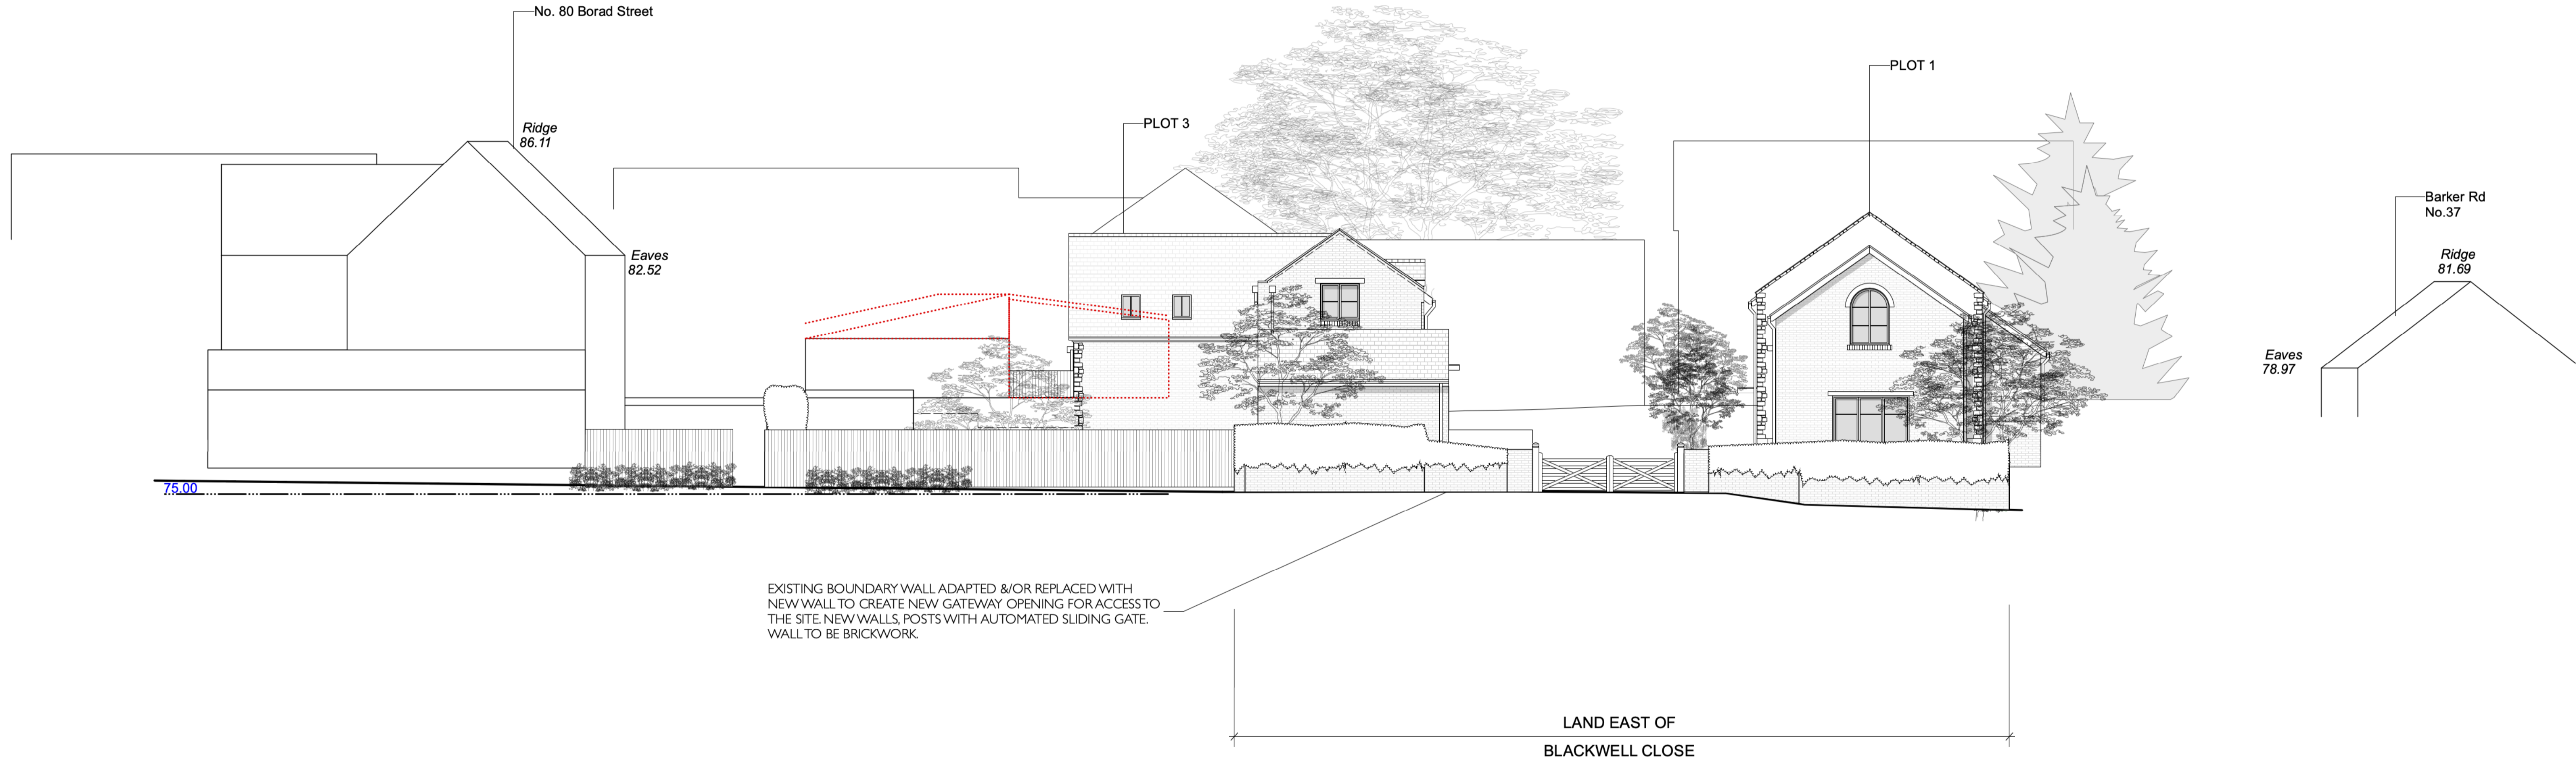

Unit 25, BASEPOINT
EVESHAM
WORCESTERSHIRE
WR11 1GP
t : 020 7328 2576
Email: info@hubarchitects.co.uk

All dimensions are to be checked on site before commencement of works.

All sizes and dimensions to any structural elements are indicative only. See structural engineer's drawings for actual sizes/dimensions.

Sizes of and dimensions to any service elements are indicative only. See service engineer's drawings for actual sizes/dimensions.

This drawing to be read in conjunction with all relevant Architect's drawings, specifications and other consultants' information.

Rev.	Date.	Description.
A	2401-04	Plot 3 lowered. Plot 1 gable updated and garage roofs Plots 2 & 4 shown as continuous.
B	2401-10	General drawing update, front boundary materiality edited.
C	2401-15	General drawing update Plot 1 gable window.
D	2401-23	General drawing update following client comments.
E	2402-08	General drawing update following client comments.
F	2403-26	General drawing update.

Initial.
JC
JC
JC
JC
JC

PLANNING

Project:	Land East of Blackwell Close, Earls Barton.	Drawing:	PROPOSED Street Scene Elevation
Scale:	1:100 @A1	DWG:	1365 - PL - 155
Date:	Dec ' 23	Revision:	F