




FE1 Front Elevation 1:100

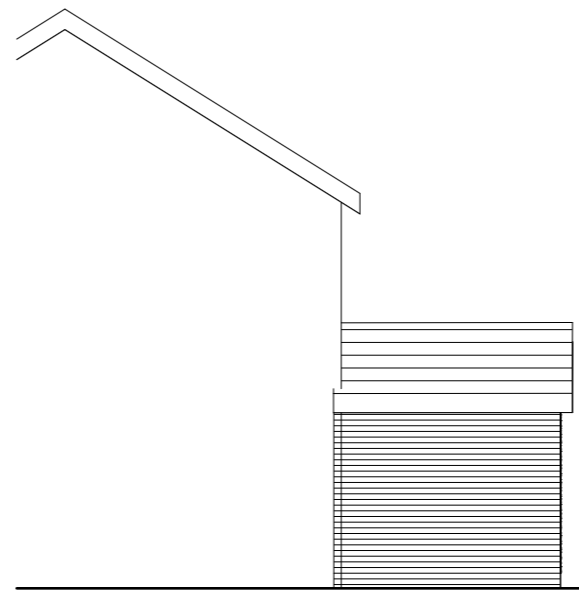

SLE1 Side Left Elevation 1:100

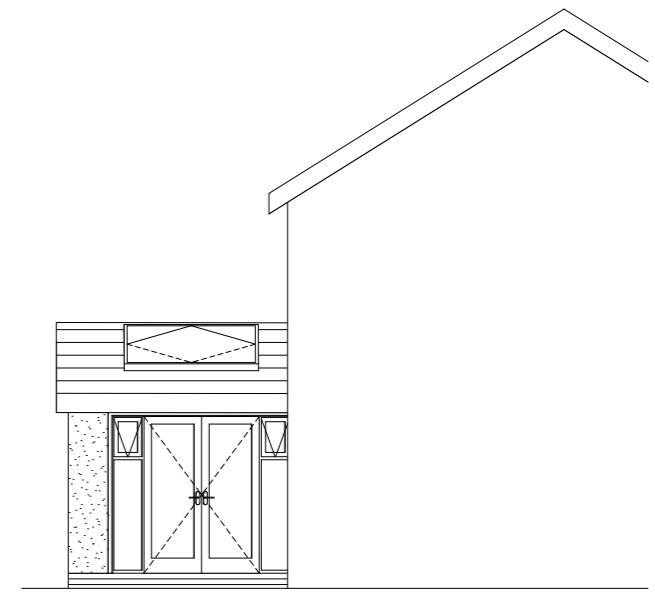

SRE1 Side Right Elevation 1:100

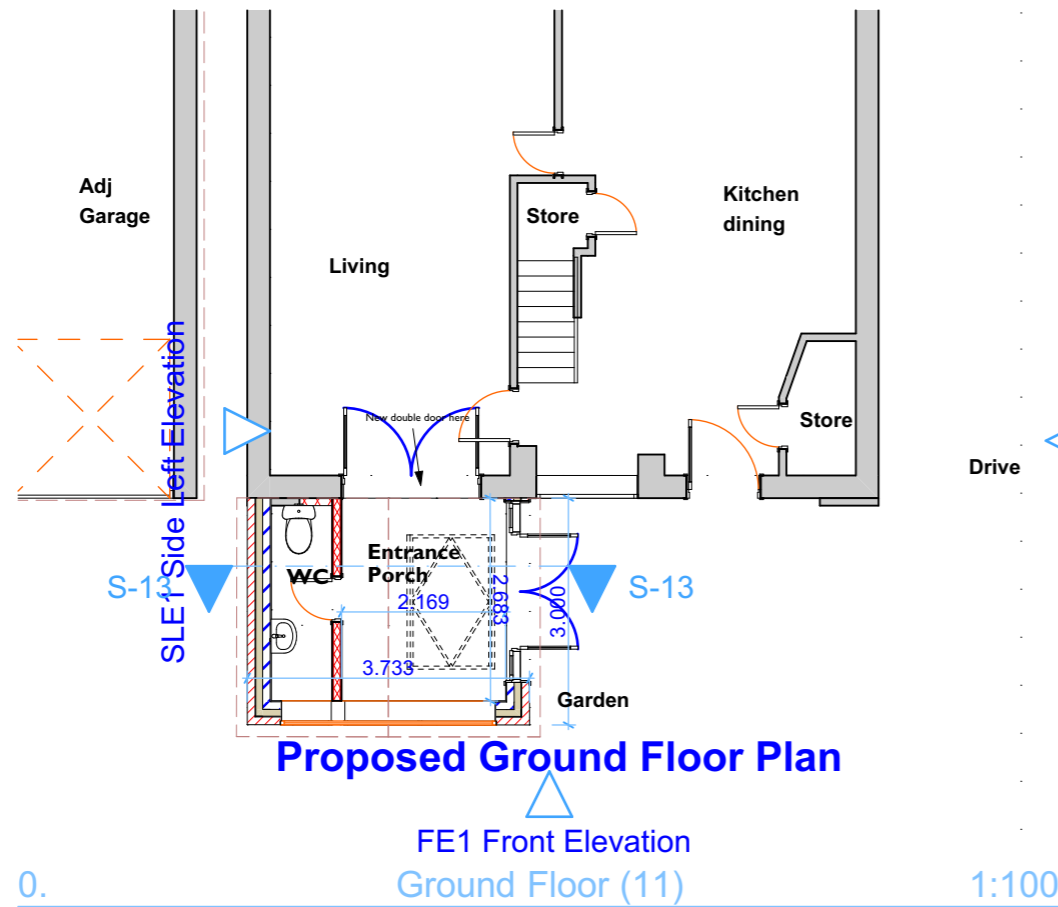

0. 1:100



Job Title	
Front Porch Extension	
Drawing Name	
Planning Application Drawing	
Proposed Floor Plans	
Drawing Scale	Sheet size
1:-100	A3
Layout ID	Revision
1284.03.24 PL C.2	C
Client	
Mr Gary Whitfield	
57 Lancaster close Great Ecclestone	
06.04.2024	