


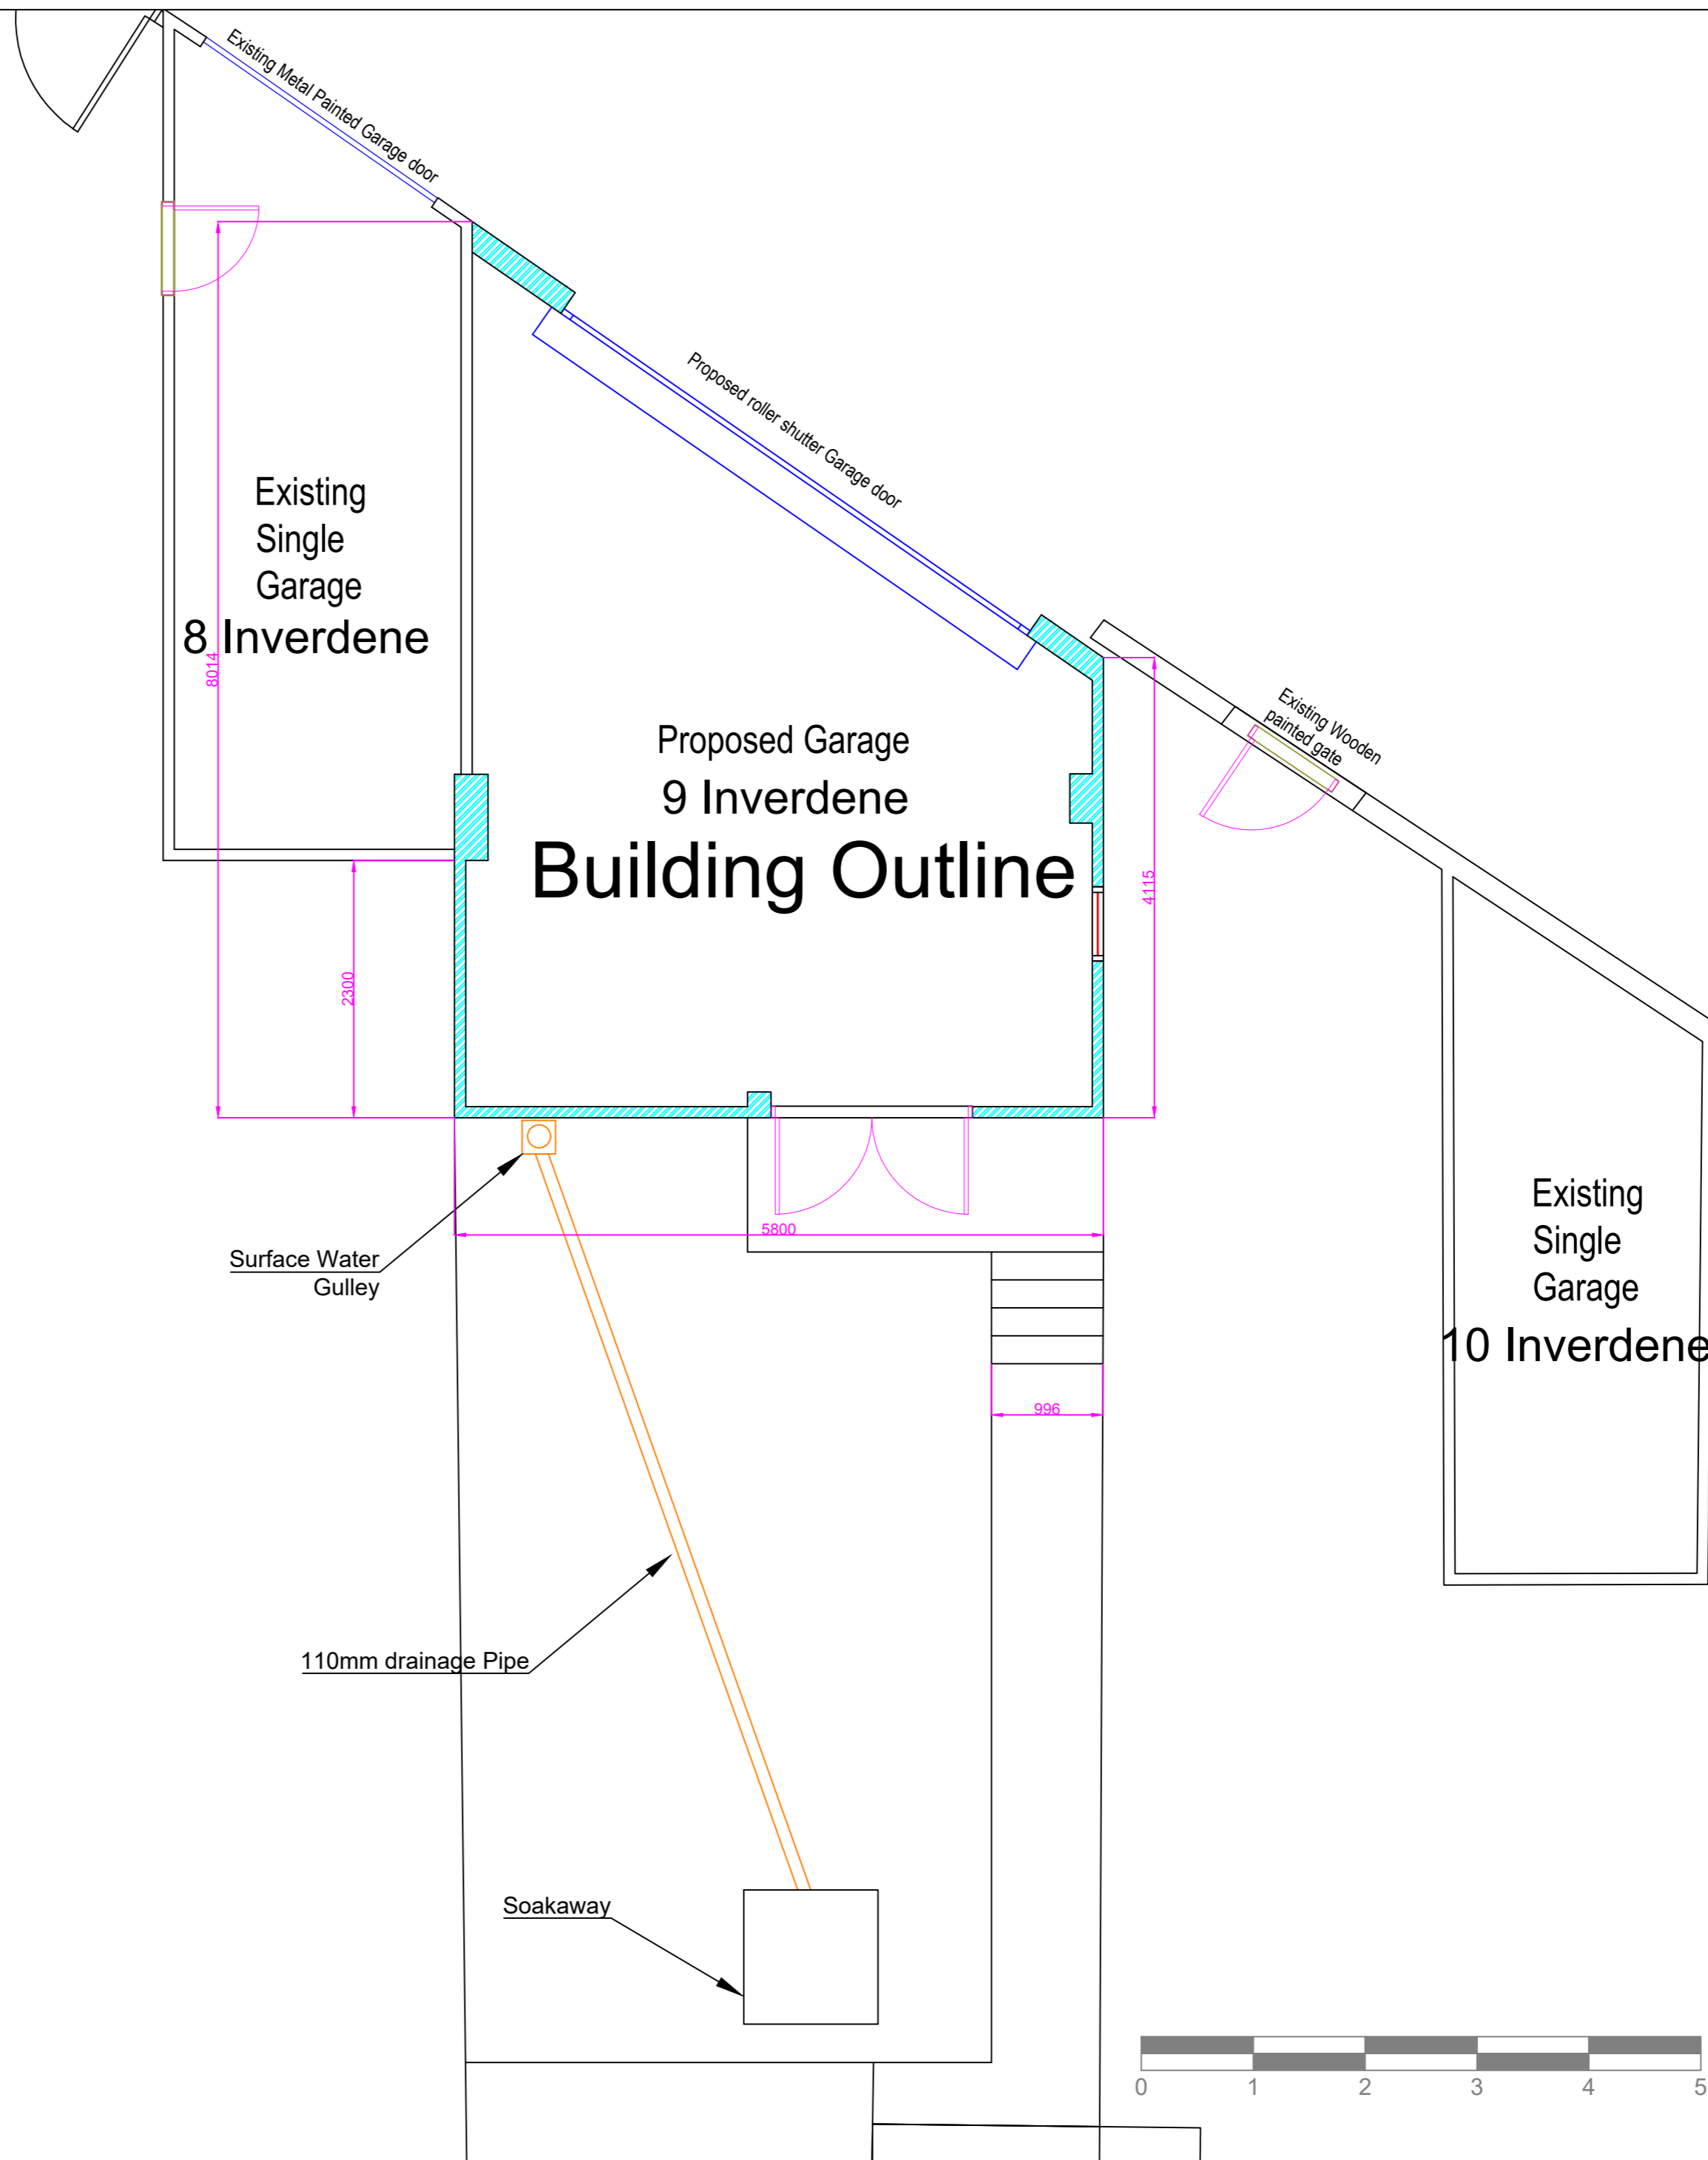

Scale 1:200 @A2



10/04/24	-	Initial Plan
----------	---	--------------

Date	Rev	Description
DO NOT SCALE: ALL DIMENSIONS TO BE CHECKED ON SITE AND VERIFIED PRIOR TO COMMENCING WORK/MANUFACTURE. ANY DISCREPANCIES TO BE REPORTED TO THE OFFICE:		
THIS DRAWING IS PROTECTED BY COPYRIGHT. IT MAY NOT BE PRODUCED IN ANY FORM OR BY ANY MEANS FOR ANY PURPOSE WITHOUT THE WRITTEN PERMISSION OF DESIGNER.		

PLANNING

G Parry Consulting Ltd

237 Victoria Rd
St Budeaux
Plymouth
Devon
PL5 2DQ

Title: Mr S Banks
Proposed Layout Plan for;
9 Inverdene
Mutley
Plymouth
PL3 4LE

Date: 04/24	Drawing No. GP-GE-SB-03
Scale: 1:50@A2	Drawn: G Parry Rev: -