


SIGN MATERIALS :-

GREEN PERSPEX SHEET WITH BLACK LETTERING AND BANK SYMBOLS IN VARIOUS COLOURS

METHOD OF ILLUMINATION :-

- ROWS OF LED LIGHTS BEHIND THE TEXT
- WHITE LETTERING IS TRANSLUCENT
- STATIC ILLUMINATION
- INTERNAL ILLUMINATION
- APPROX > 60 LUX @ 1.0 METRE AND WITH AMBIENT LIGHTING > 80 LUX

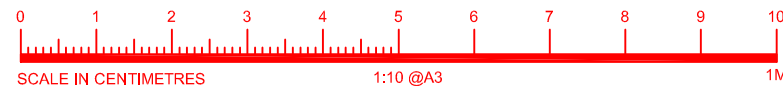

NEW WAVE DRAWING	TITLE 6625 ILLUMINATED FASCIA PANEL			03	drawing approval			
	DRAWN CB			02				
	DATE 24/10/14	SCALE 1:10 @ A3		01	NAME:-	APPROVED:-		
	REF/DRG No. NW0014	SHEET	REVISION	REVISION	DESCRIPTION	DATE	BY	DATE:-

