

**CLIENT:**  
 Bharath Kannianpan





**ADDRESS:**  
 119 Velsheda Road, Shirley,  
 Solihull, West Midlands B90 2JP

**DRAWN BY:** S.B

**DRAWING NO.:** Arch - A101

**TITLE:** Demo Plans



**DATE:** 01-02-23

LEGEND	 EXISTING STRUCTURE
	 STRUCTURE TO BE DEMOLISHED
	 PROPOSED STRUCTURE
	 SHARED WALL


No.	Revision Description	Date

- All material and workmanship must fully comply with all relevant current British Standards and Codes of Practice.
- Drawings not to be scaled for construction.
- Contractor to check all dimensions before ordering any steel work.

**SCALE:** 1:100 @ A3

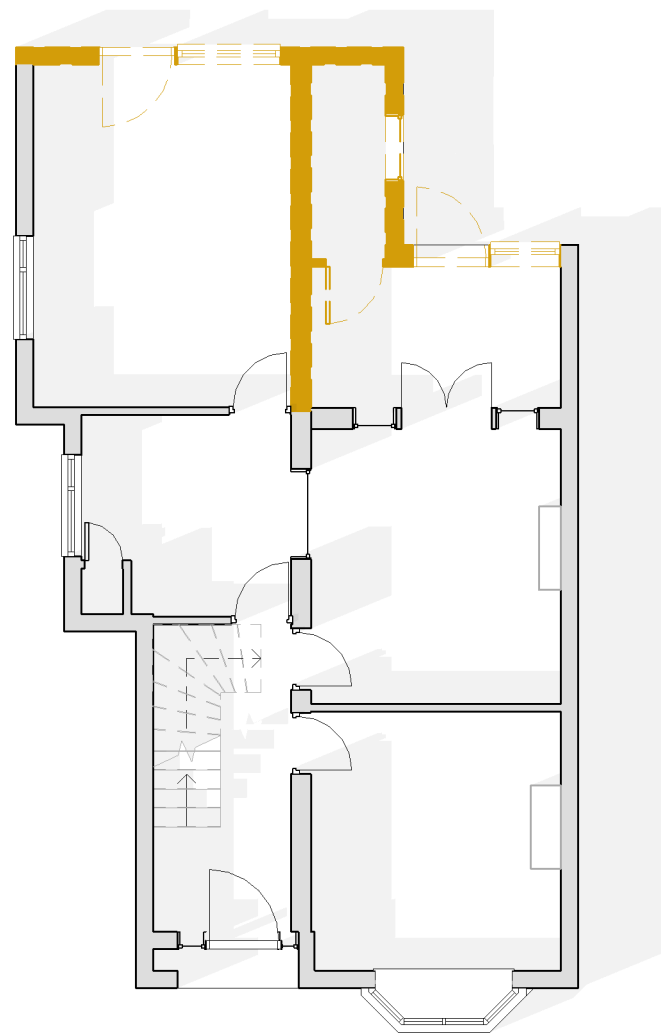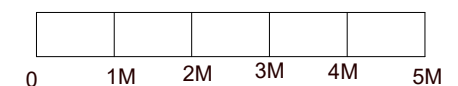

**1 0 GF Demo**  
 1 : 100

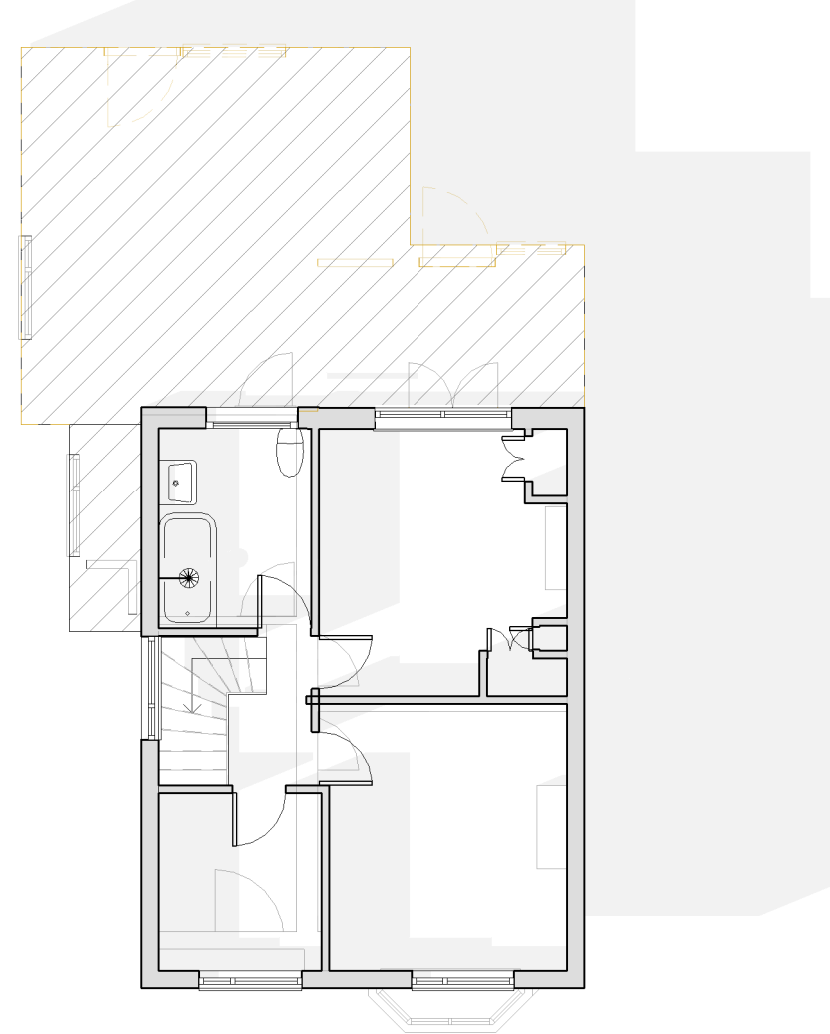

**2 1 FF Demo**  
 1 : 100