
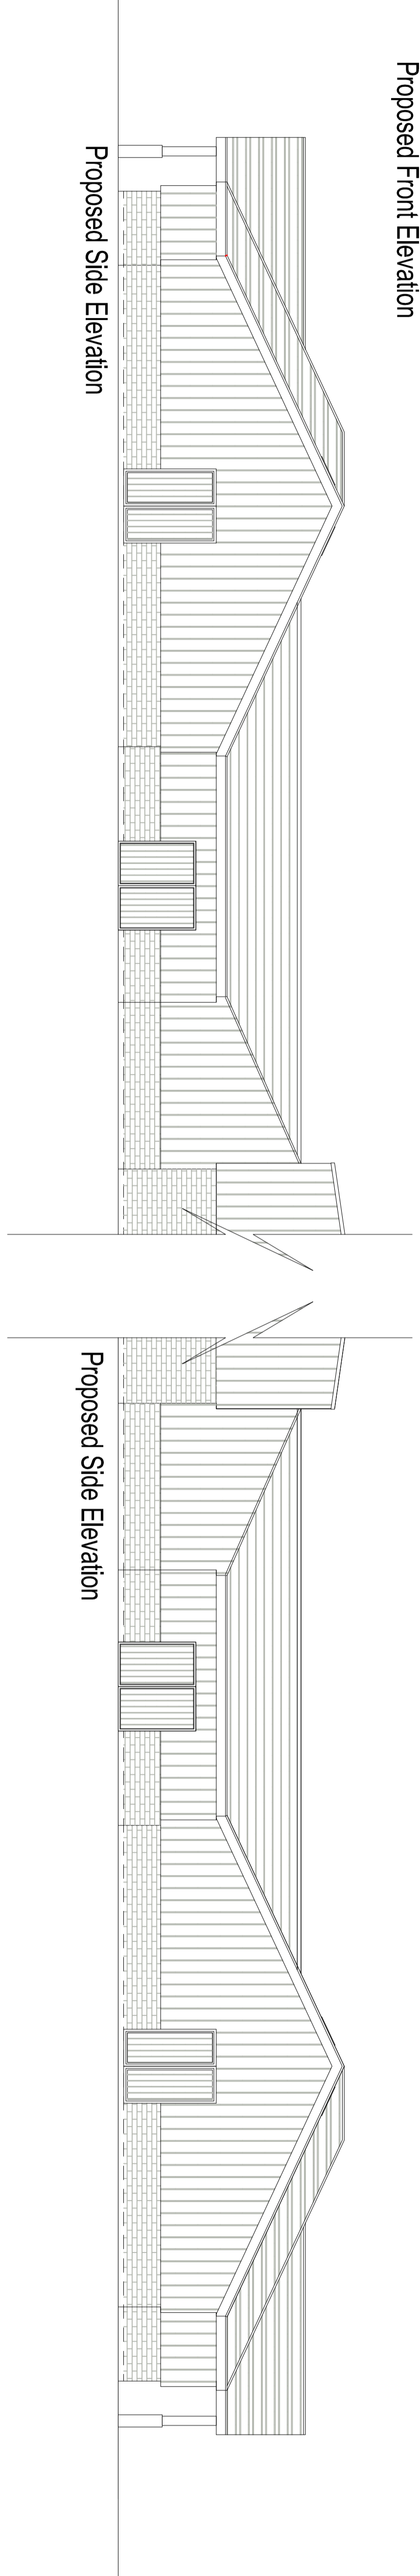
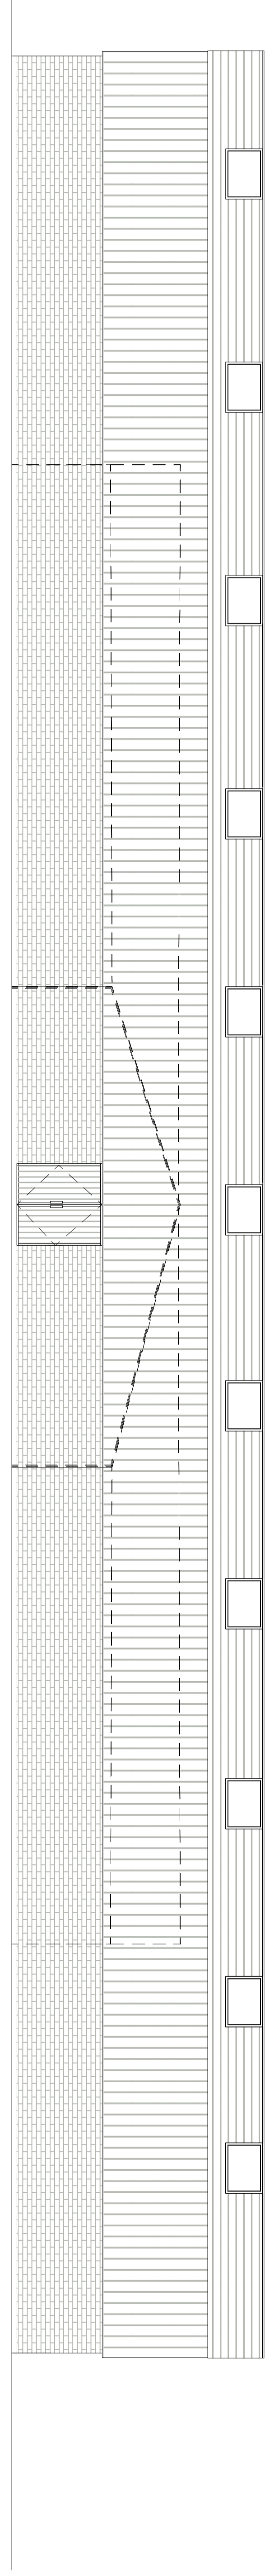
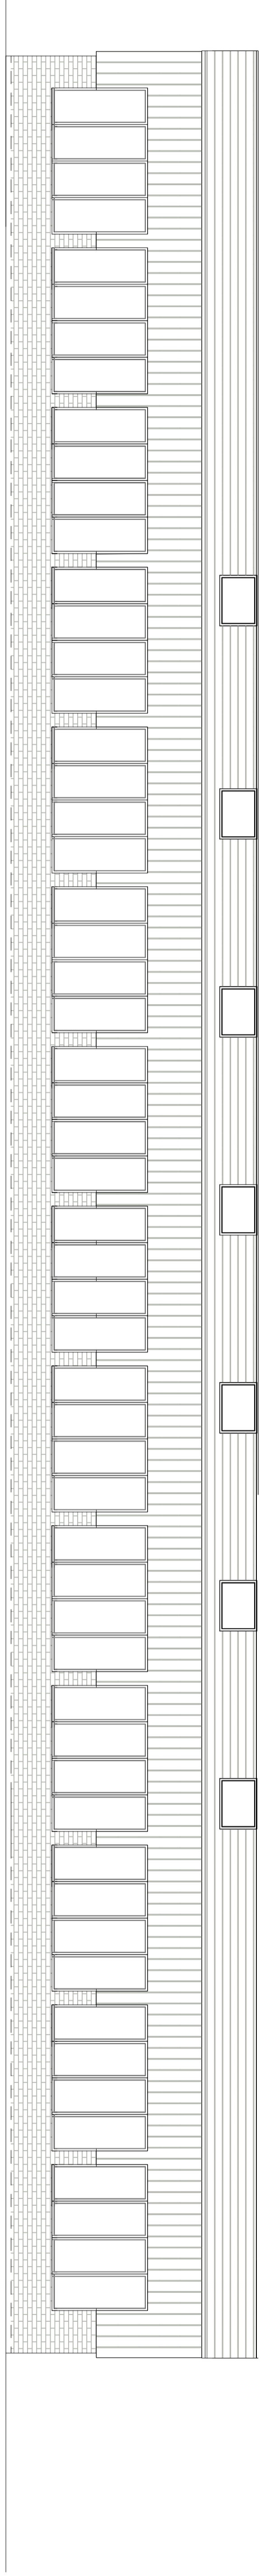


PROPOSED INDOOR AREA

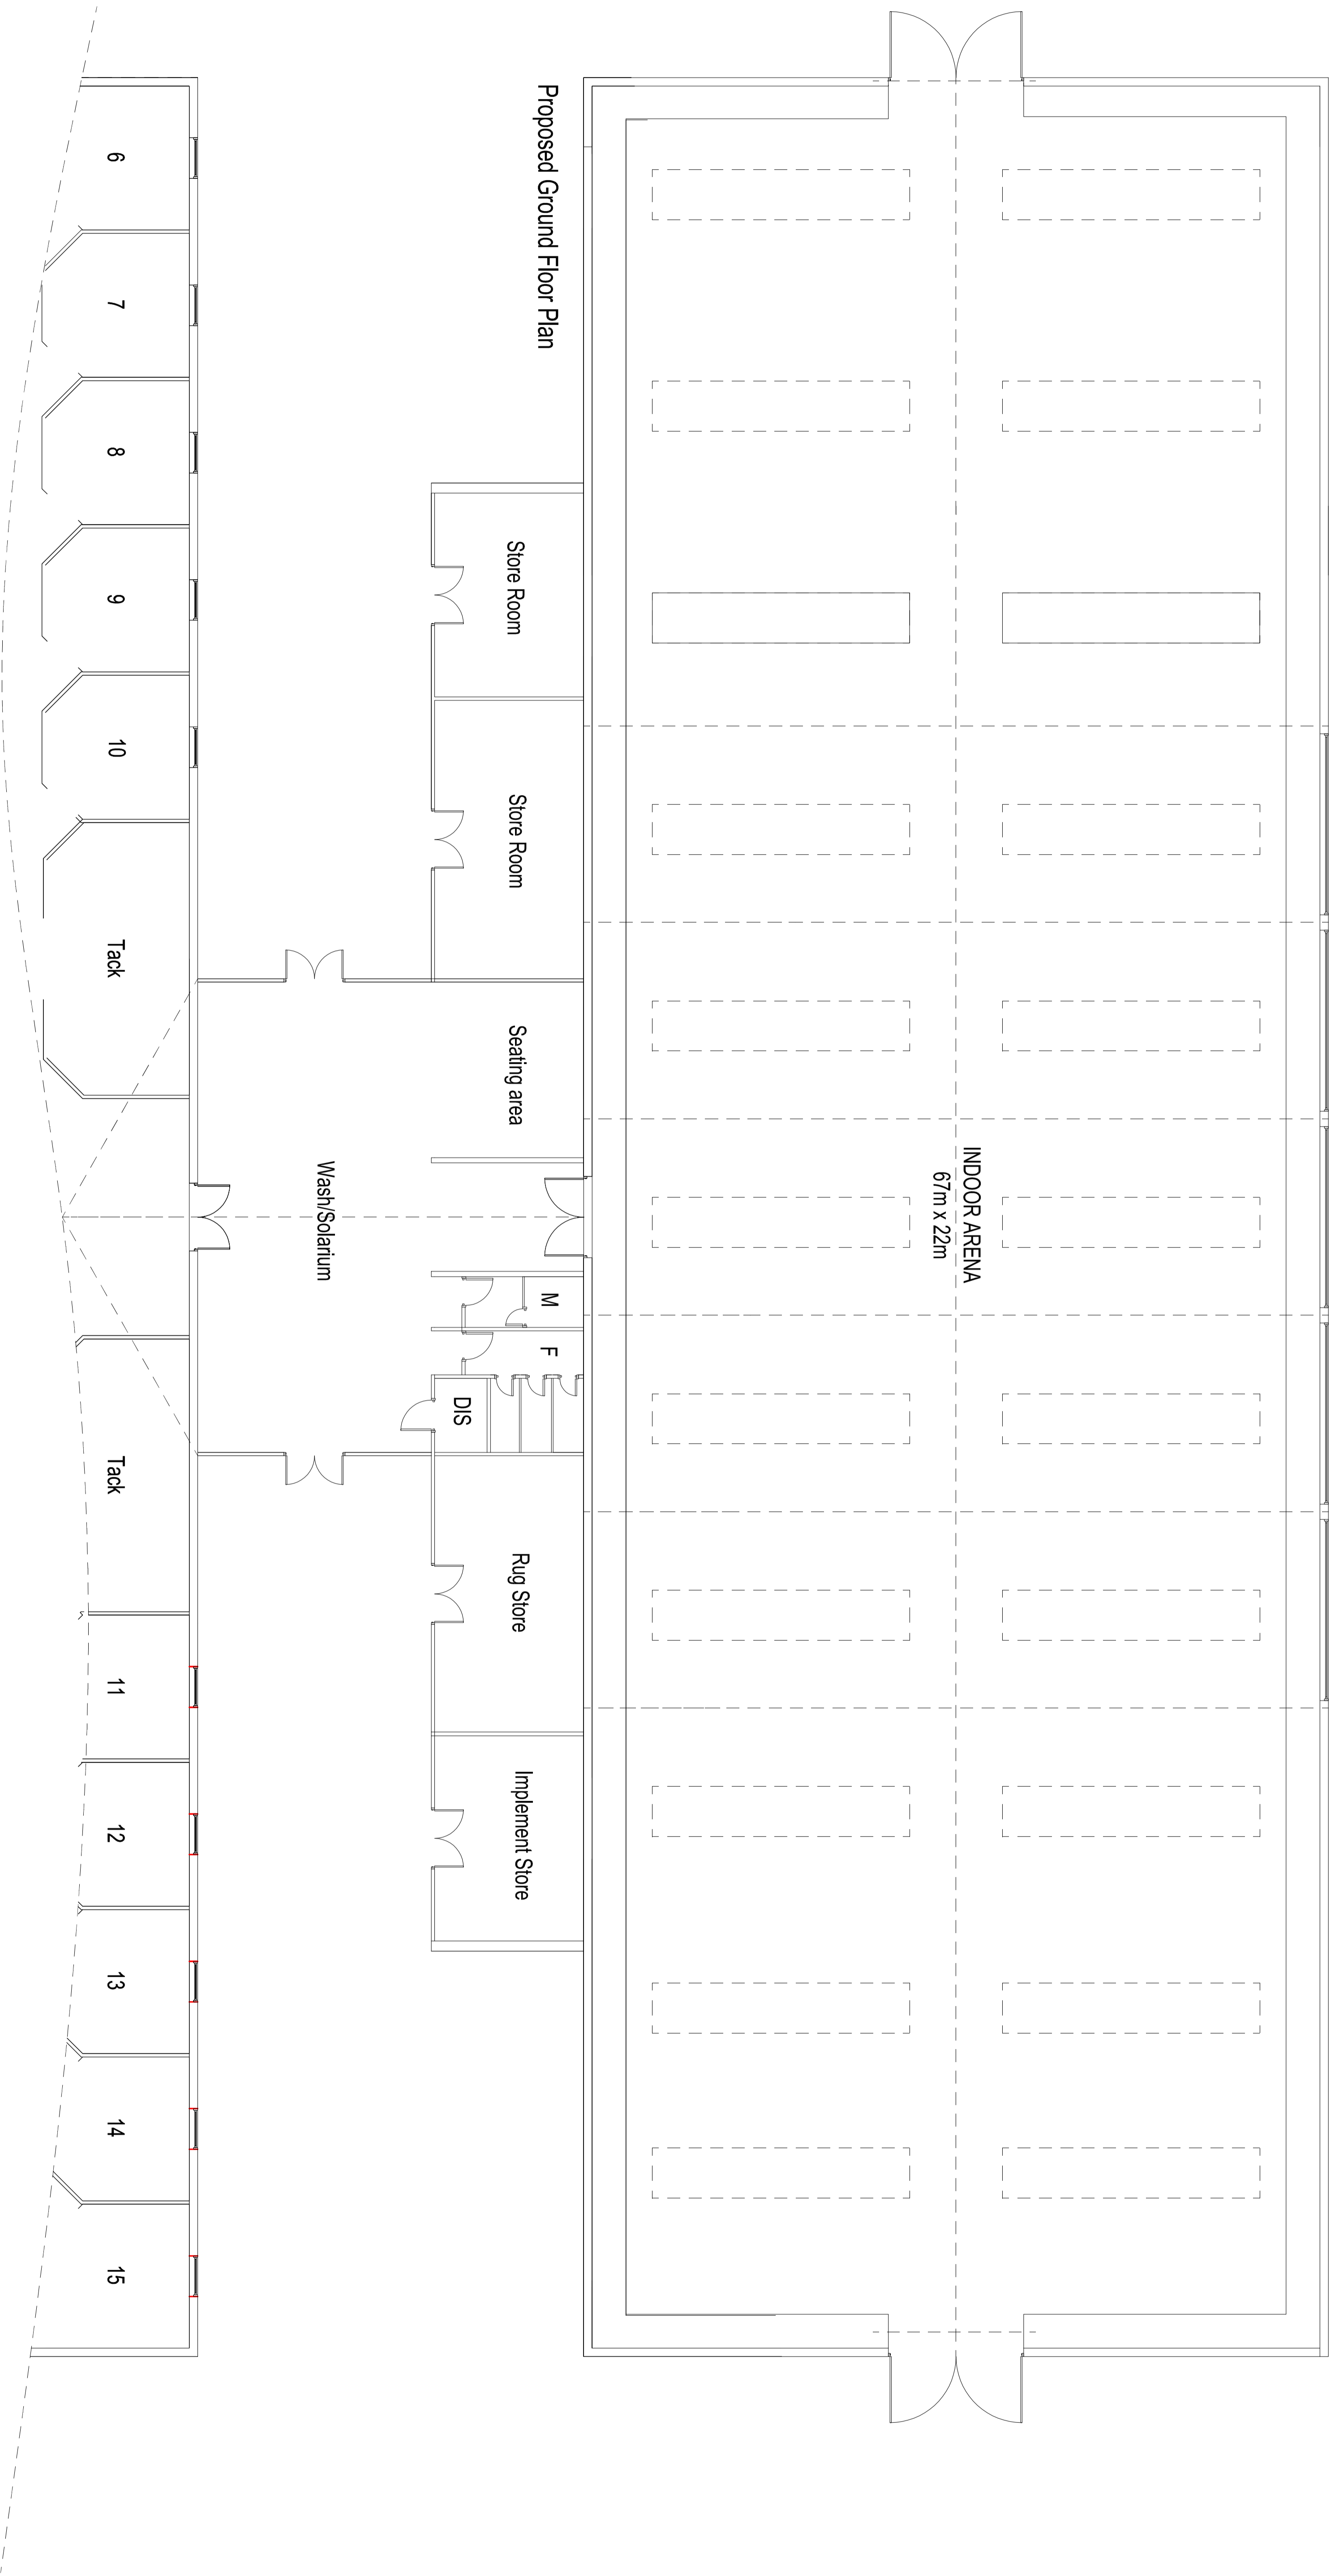

PROPOSED INDOOR ARENA	

PROPOSED INDOOR ARENA

SCALE 1:100 @ A0