



PROP FRONT ELEV. W.

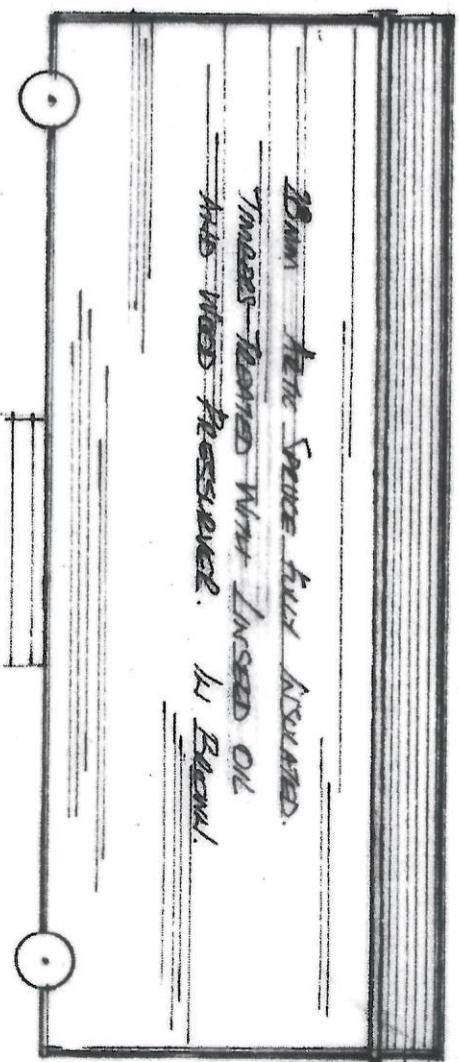


PROP REAR ELEV. E.

DOOR AND WINDOW LINING IN
HIGH QUALITY O.P.R.C. DOUBLE
GLAZED INSIGHT ONE.

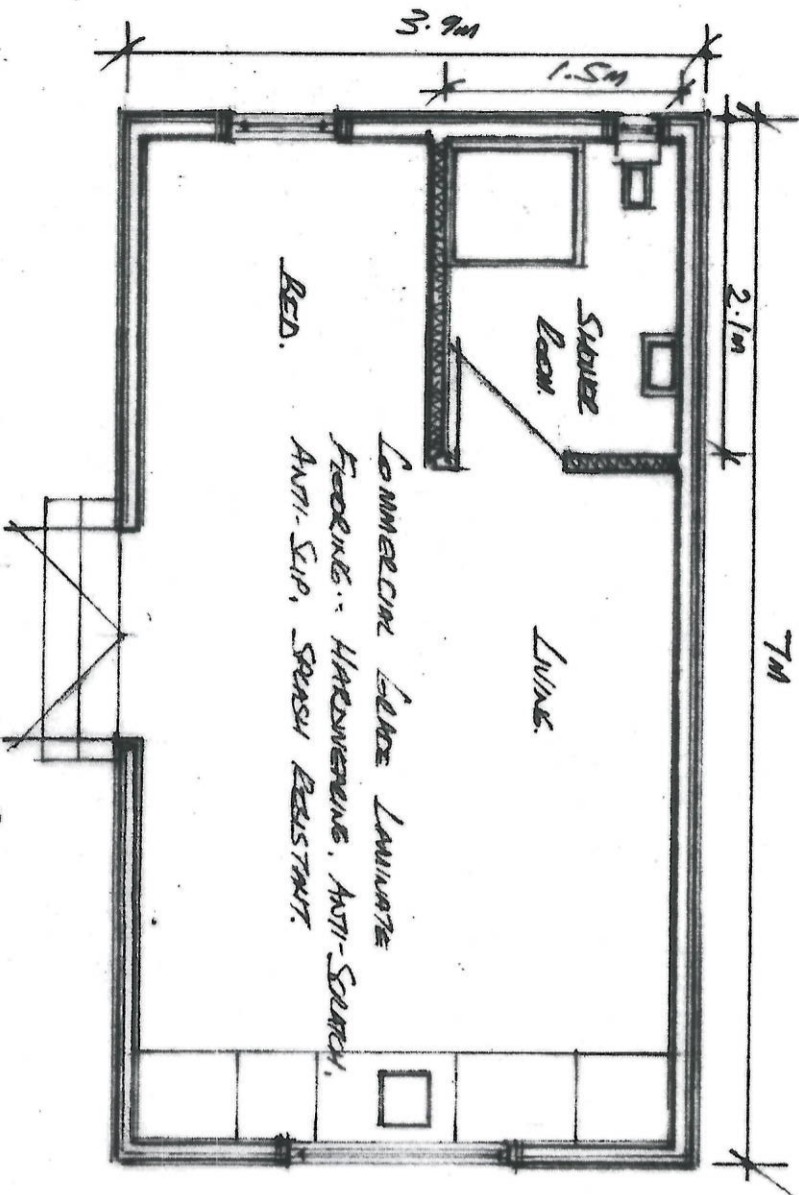


PROP PLAN.

FLOOR AND ROOF NAILS ARE DOUBLE
CLIMBED 20mm SPACED WITH ASSURED
AND WATER TIGHT DRYWALL AND HAVE
SCHEDULED AXES AND TOW BAR. WITH
6 No RUBBER WHEELS.

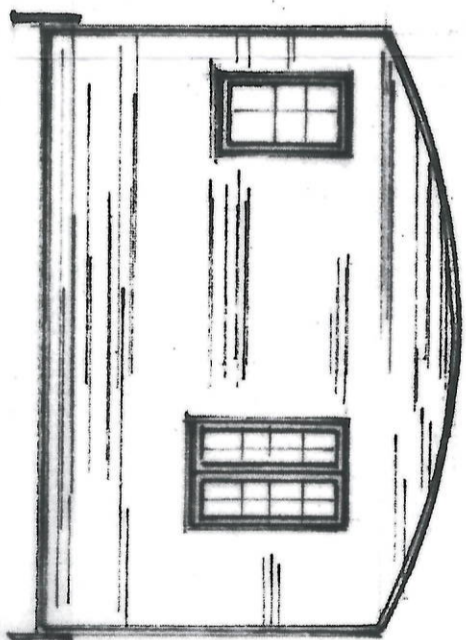

ELEV SIDE .N.

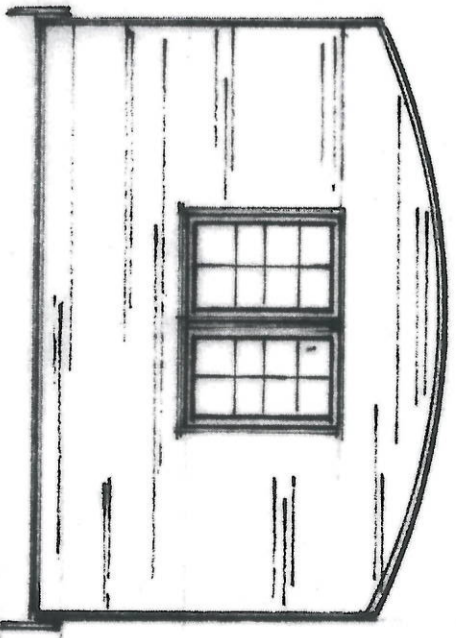

ELEV SIDE .S.

ALL ELECTRICALS ARE OBTAINED AND FITTED TO PART D BY SPECIALIST
ELECTRICIAN!

BUSHED STAINLESS STEEL ELECTRICAL FIXES SOCKETS AND SWITCHES
TO INCLUDE USB PORTS. DOUBLE SOCKETS AUX SOCKET DOUBLE LIGHT
SWITCH!
ALL L.E.D. LIGHTING INSIDE AND OUT.

SCALE-1-50.