




EXISTING GROUND FLOOR PLAN  
1:100

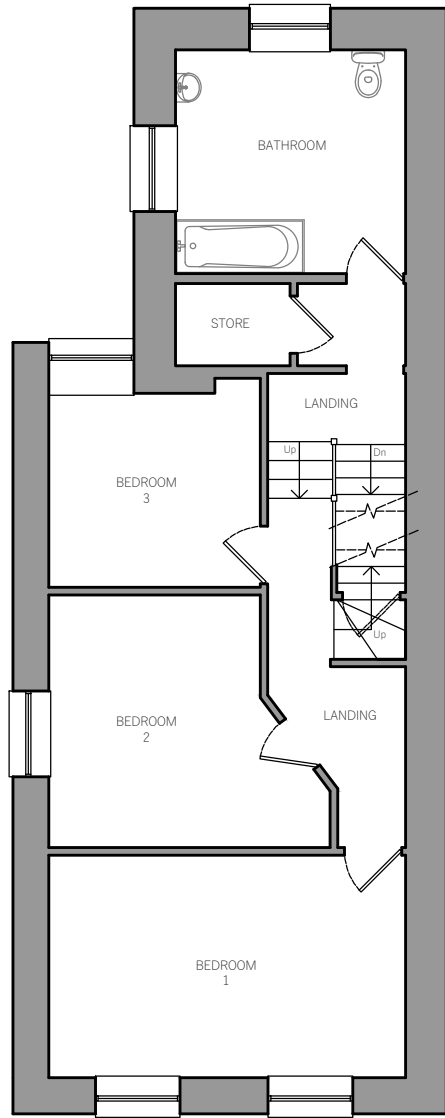

EXISTING FIRST FLOOR PLAN  
1:100

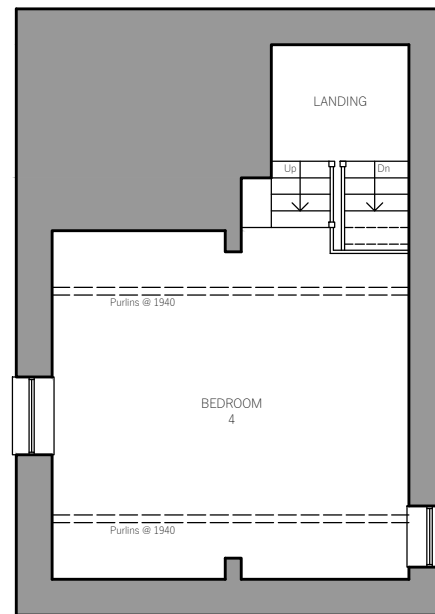

EXISTING LOFT PLAN  
1:100

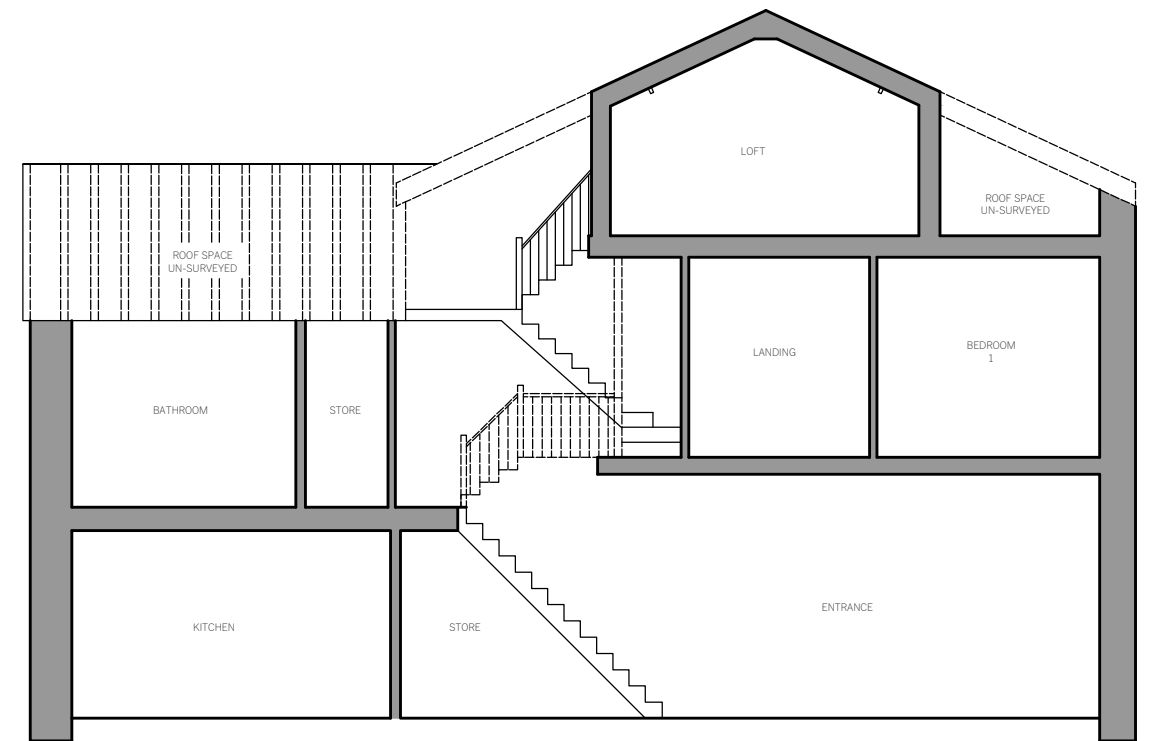

EXISTING CROSS-SECTION  
1:100

