


TUINDECO

LEADING IN GARDEN PRODUCTS

40.7315

Ava

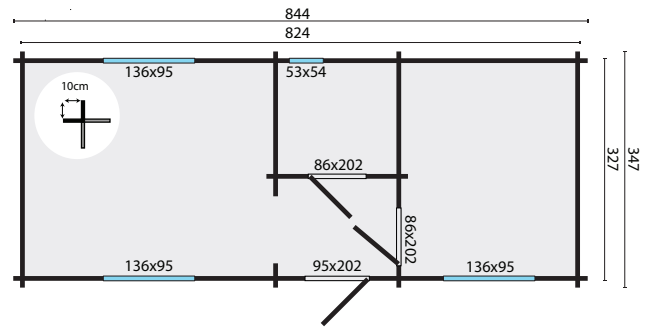

All sizes are approximate and in cm



24,7m²



-



61,7m³



70mm



33,2m²



3-6-3mm



1750/1750/200kg



600x114x78cm

600x114x74cm

270x114x72cm