



- NOTES
1. Dimensions should not be scaled from the drawings where accuracy is essential.
 2. Details dimensions and levels to be checked on site by builder prior to commencement of works. Any works commenced prior to all necessary local authority approvals are entirely at the risk of the owner & builder.
 3. Structural details are subject to exposure of existing construction and verification by L.A surveyor prior to carrying out the affected work.
 4. All materials are to be used in accordance with the manufacturer's guidelines and all relevant British Standards Codes of Practice & Regulation 7 of Building Regs.
 5. All works are to be carried out in accordance with Local Authority requirements.
 6. The intended works fall within the Party Wall Act 1996 and any adjoining owners affected must be notified prior to commencement of any works.
 7. Thames Water Authority permission to be obtained if building over or adjacent to sewers within 3 metres. (tel: 08459 200 800)
 8. No part of the extension to project into adjoining boundary lines.

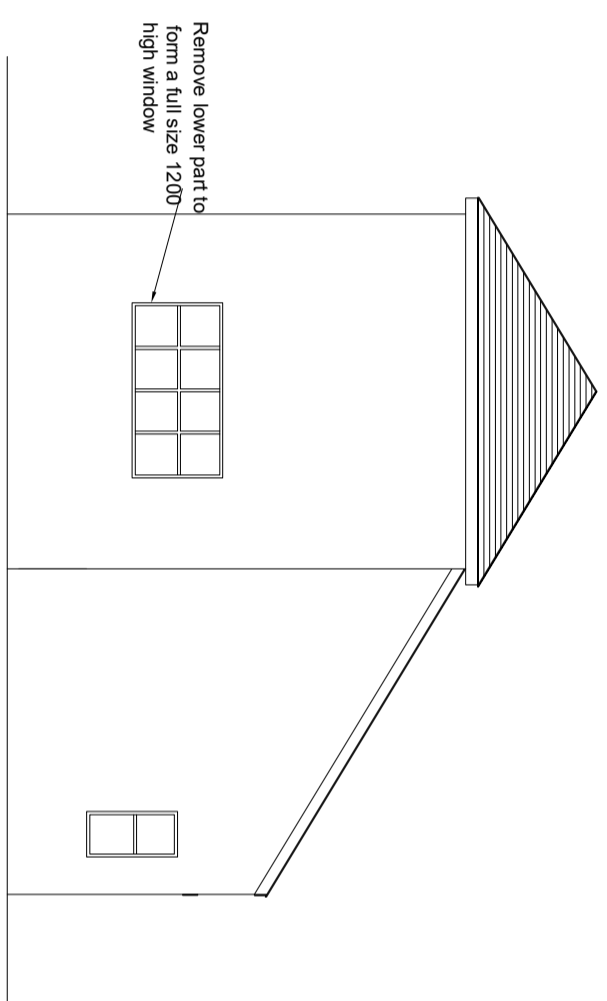

Approved and Proposed left side elevation

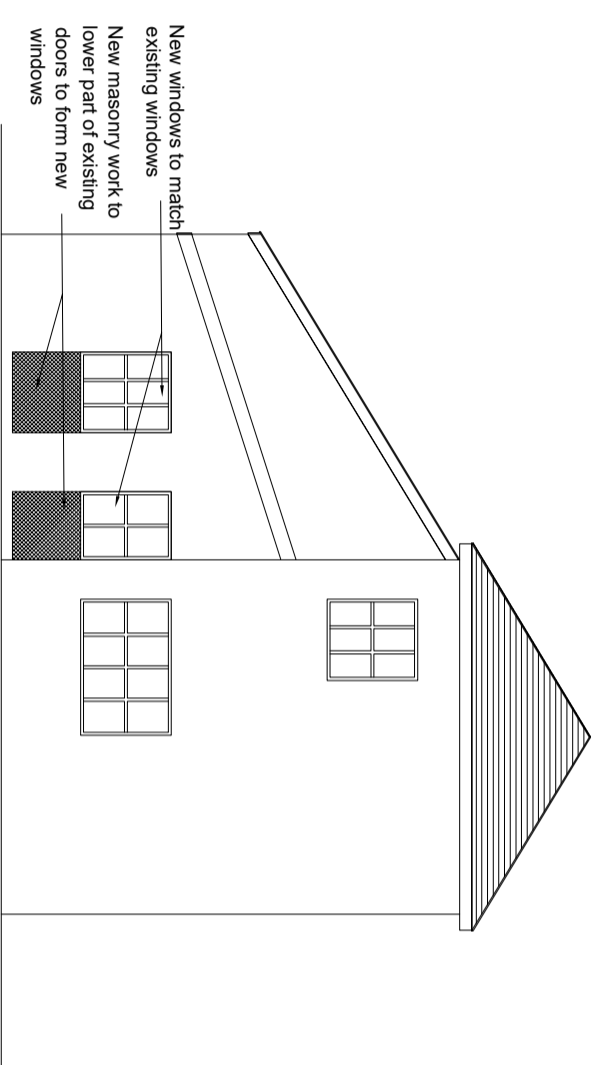

Approved and Proposed right side elevation



Rev no.	Date	Description
Status	Planning	

project
 Conversion of Class E commercial into Class C3 residential dwelling.

client
 Mr Oluwoseun Morakinyo

drawing title
 Elevation

Rocktower Solutions
 Address : Rocktower Solutions
 90 Station Road
 Rochester Kent ME24BT

Tel: 07834231569
 Gm ail: rocktowersolutions7@gmail.com

designed	date
AA	
drawn	scale
OA	1:100@A3
checked	
AA	

sheet no