

**NOTES:**

Architectural Information - the level of detail shown on the drawings is relative to the **PLANNING APPLICATION**.  
The drawings should not be used for any other purpose without the prior agreement of the Architect, and subsequent checking/ development by others.  
Dimensions and setting out should be checked on site

Structure & Construction - these drawings, unless expressly noted otherwise, have not been fully coordinated with a structural Engineers input and show indicative construction build up only

Building Control - the client/ the contractor will liaise directly with local authority to ensure the project is complete in accordance with the building regulations

Planning - the client/ the contractor will ensure that the project is complete in accordance with the approved planning drawings and take responsibility for the discharge of any planning conditions

Note - Glazing allowances will need to be negotiated with building control as per Approved Document L\_Conservation of Fuel and Power

SITE PLAN KEY			
	SITE BOUNDARY		
	ADDITIONAL LAND OWNED		
	FENCE LINE		

13/03/24	A	First Issue	CC
Date	No.	Description	Issued by

# PLANNING

Drawn by **AM**

Checked by **ID**



PLANNING | ARCHITECTURE | PROJECT MANAGEMENT


The Grey House, 3 Broad Street, Stamford, PE9 1PG  
01780 239181  
[www.classq.co.uk](http://www.classq.co.uk)

Project  
**Main Street, Thistleton**

Drawing Title  
**E001**

Date	Revision	Scale @A3
13/03/24	A	As indicated

Copyright of this drawing is vested in Class Q Ltd (Reg. 11587961) and must not be copied or reproduced without consent. All dimensions are in millimetres unless noted otherwise. All contractors must visit the site and be responsible for taking and checking all dimensions relative to their work

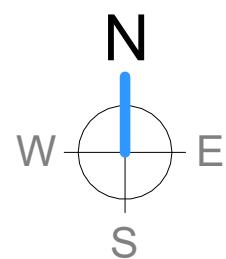

Item No - **1**  
Name - E001 Location Plan  
Scale - 1 : 1250

