




Revision	Description	Date
A	Elevations Shown	14/12/23

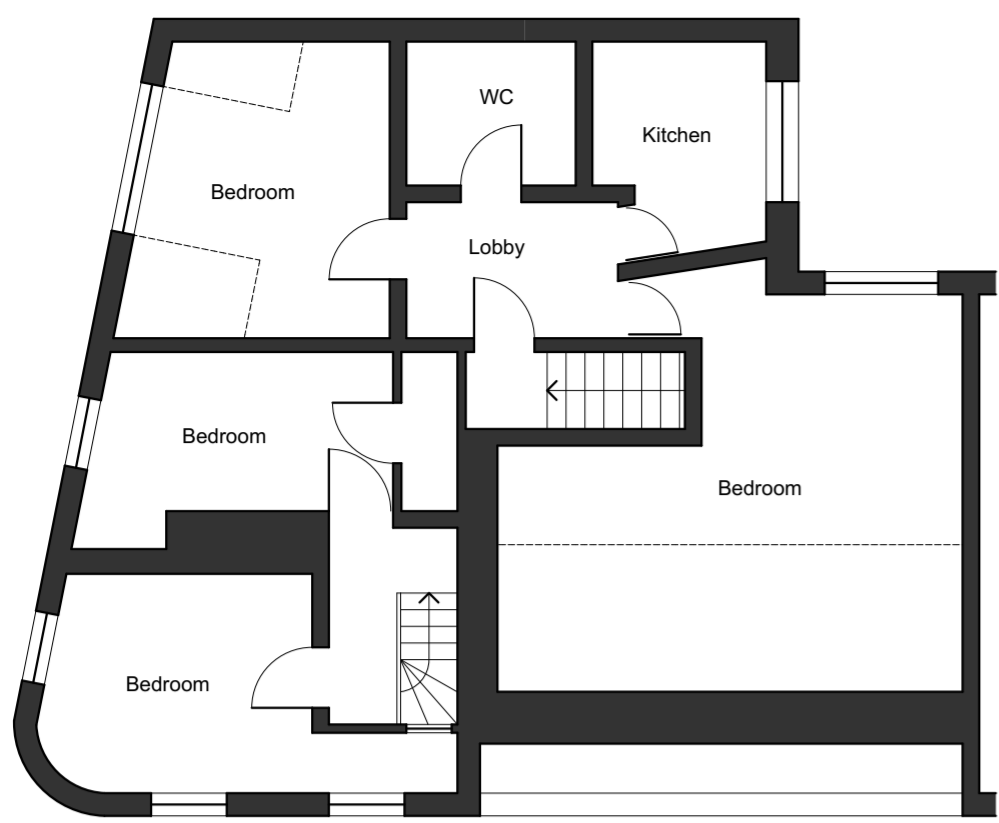


SECOND FLOOR

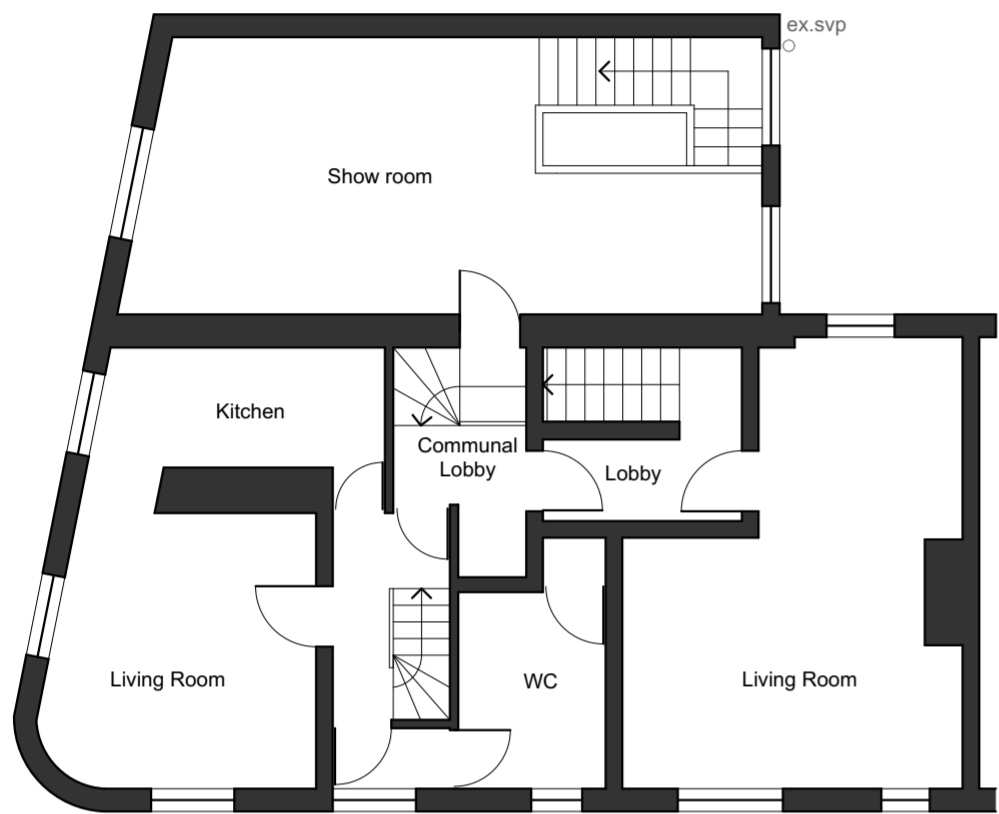

FIRST FLOOR

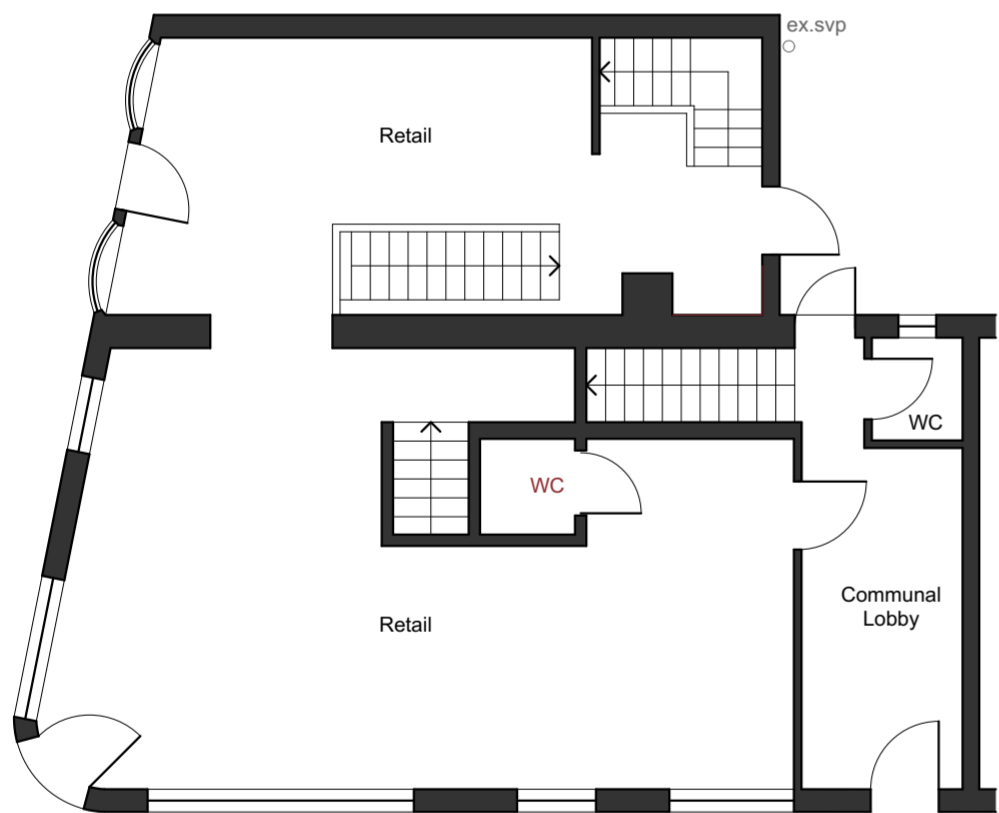

GROUND FLOOR

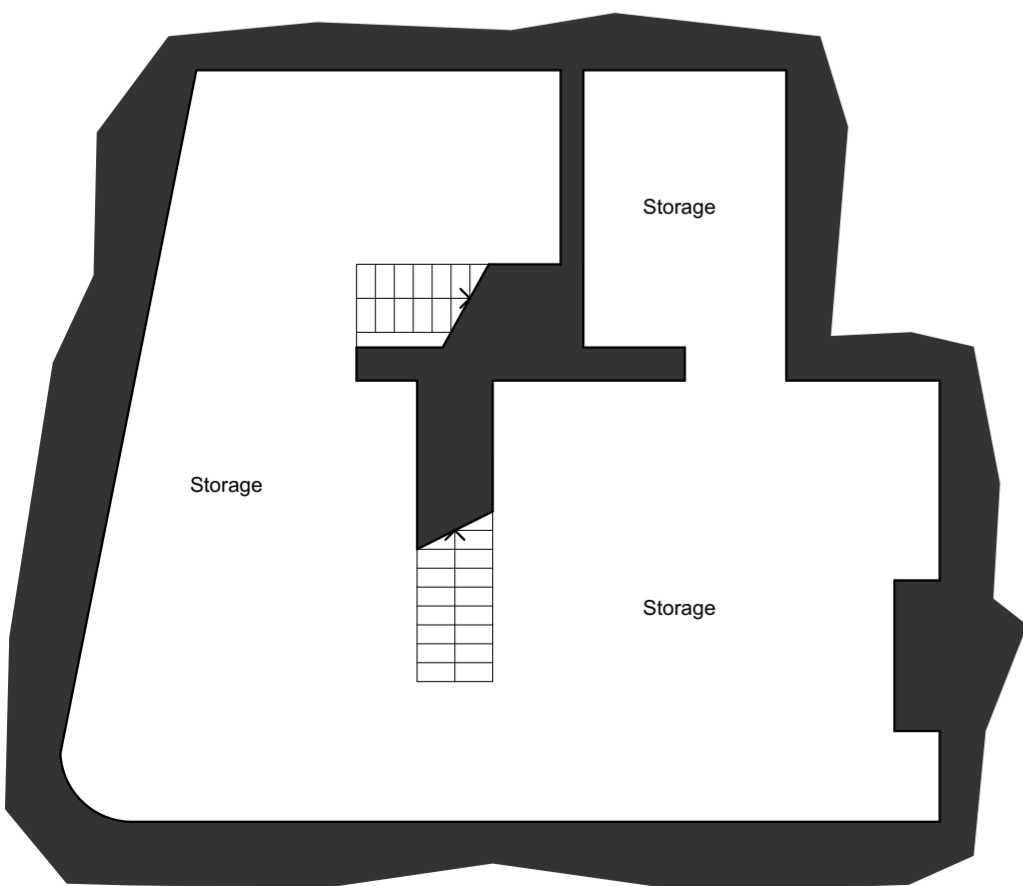

BASEMENT



SOUTHWEST ELEVATION (NORTH STREET)



NORTHEAST ELEVATION

NORTHWEST ELEVATION



SOUTHEAST ELEVATION (HIGH STREET)