



PROPOSED BLOCK PLAN (1:200)

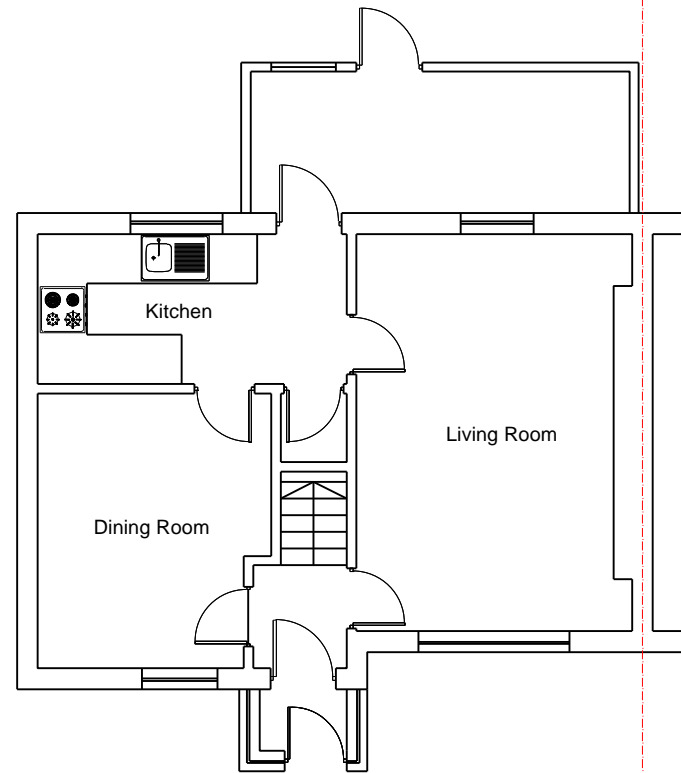

EXISTING GROUND FLOOR PLAN

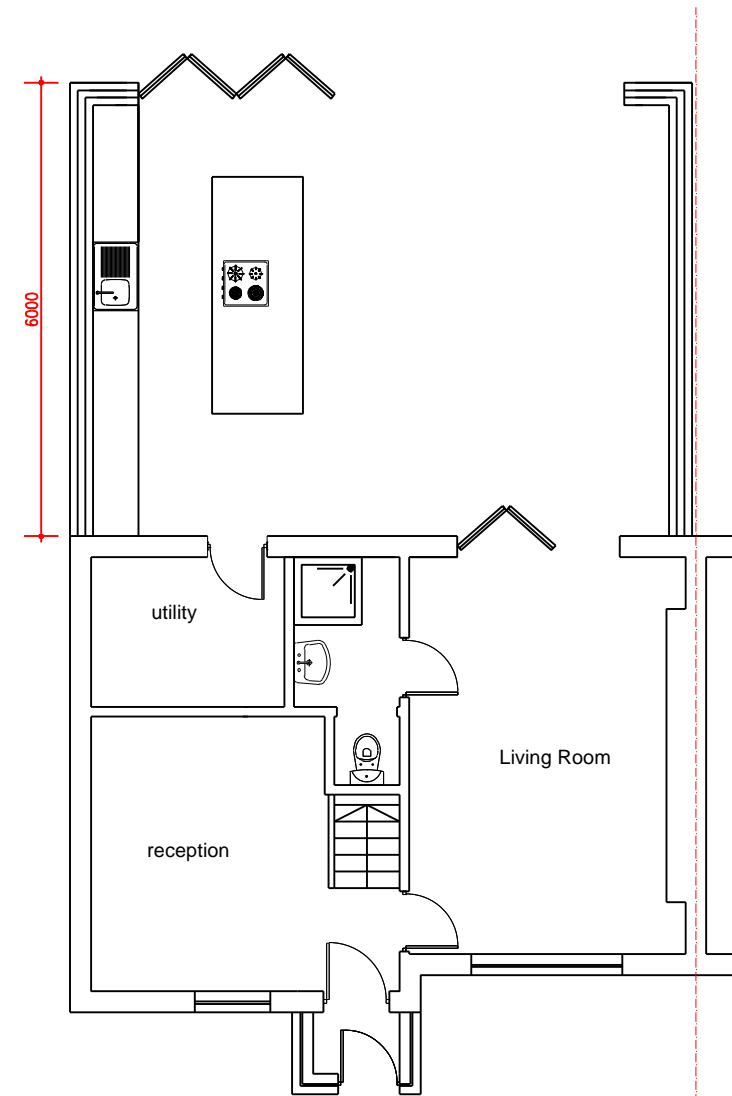

PROPOSED GROUND FLOOR PLAN