


# Front & side views - 1.



Date: 14-01-2024

Reference:

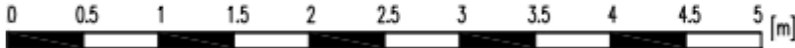

# Front & side views - 2.



Date: 14-01-2024

Reference:




# Front & side views - 3.



Date: 14-01-2024

Reference:

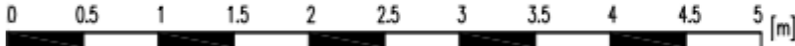

# Front & side views - 4.



Date: 14-01-2024

Reference:





# Floorplan / Layout



Date: 14-01-2024

Reference:

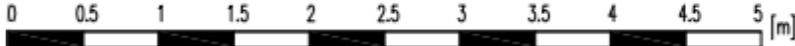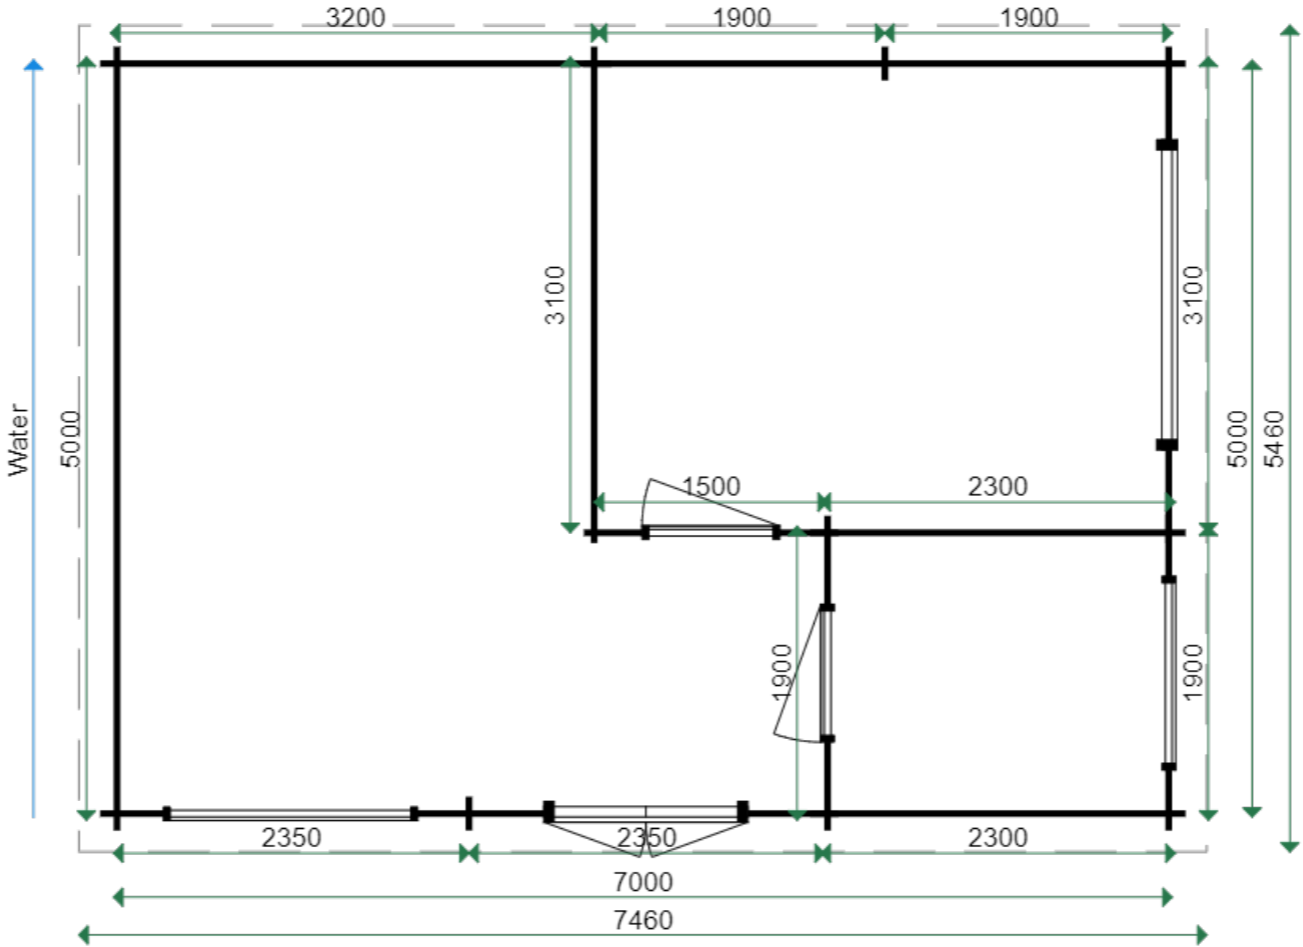

Roof overhang: 230 mm	Ridge height: ±2500 mm
	Roof insulation ±40.73 M2



Wall thickness: 44 mm	Height to fascia: ±2205 mm
Format: A3 Scale: 1 to50	Double walls with insulation ±75.94 M2

# Door & window technical dimensions



Date: 14-01-2024

Reference:

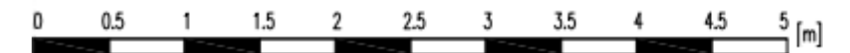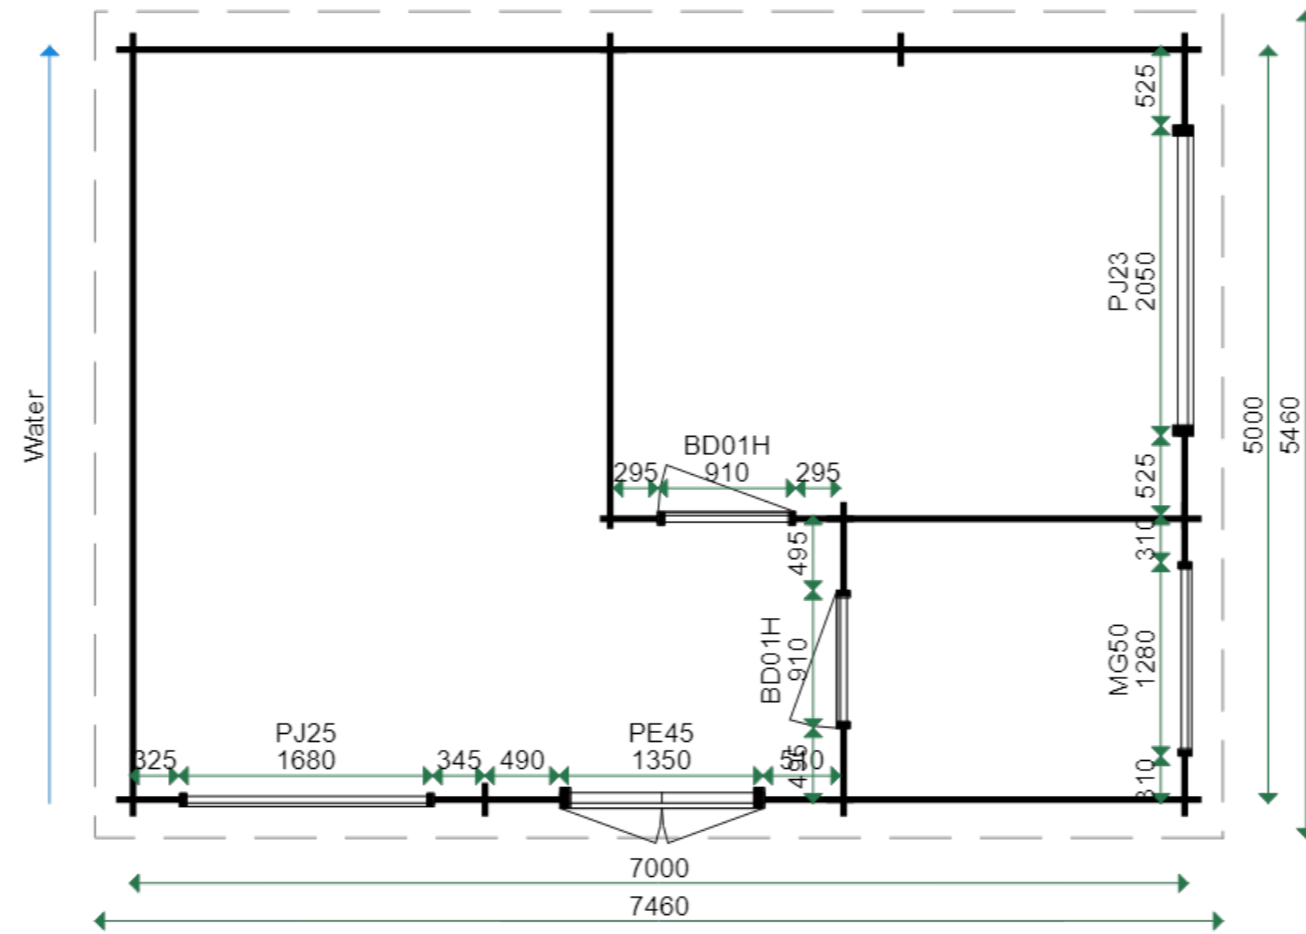

Roof overhang: 230 mm	Ridge height: ±2500 mm
	Roof insulation ±40.73 M2

Wall thickness: 44 mm	Height to fascia: ±2205 mm
Format: A3 Scale: 1 to50	Double walls with insulation ±75.94 M2