

Front & side views - 1.




Date: 14-01-2024

Reference:



East

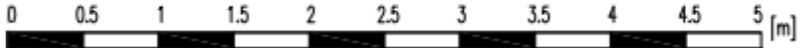

Front & side views - 2.




Date: 14-01-2024

Reference:



West

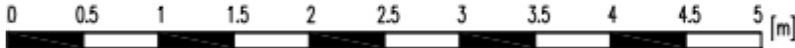

Front & side views - 3.




Date: 14-01-2024

Reference:



North

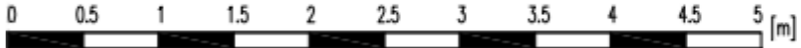

Front & side views - 4.




Date: 14-01-2024

Reference:




South

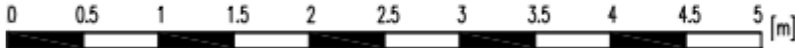

South

East

West

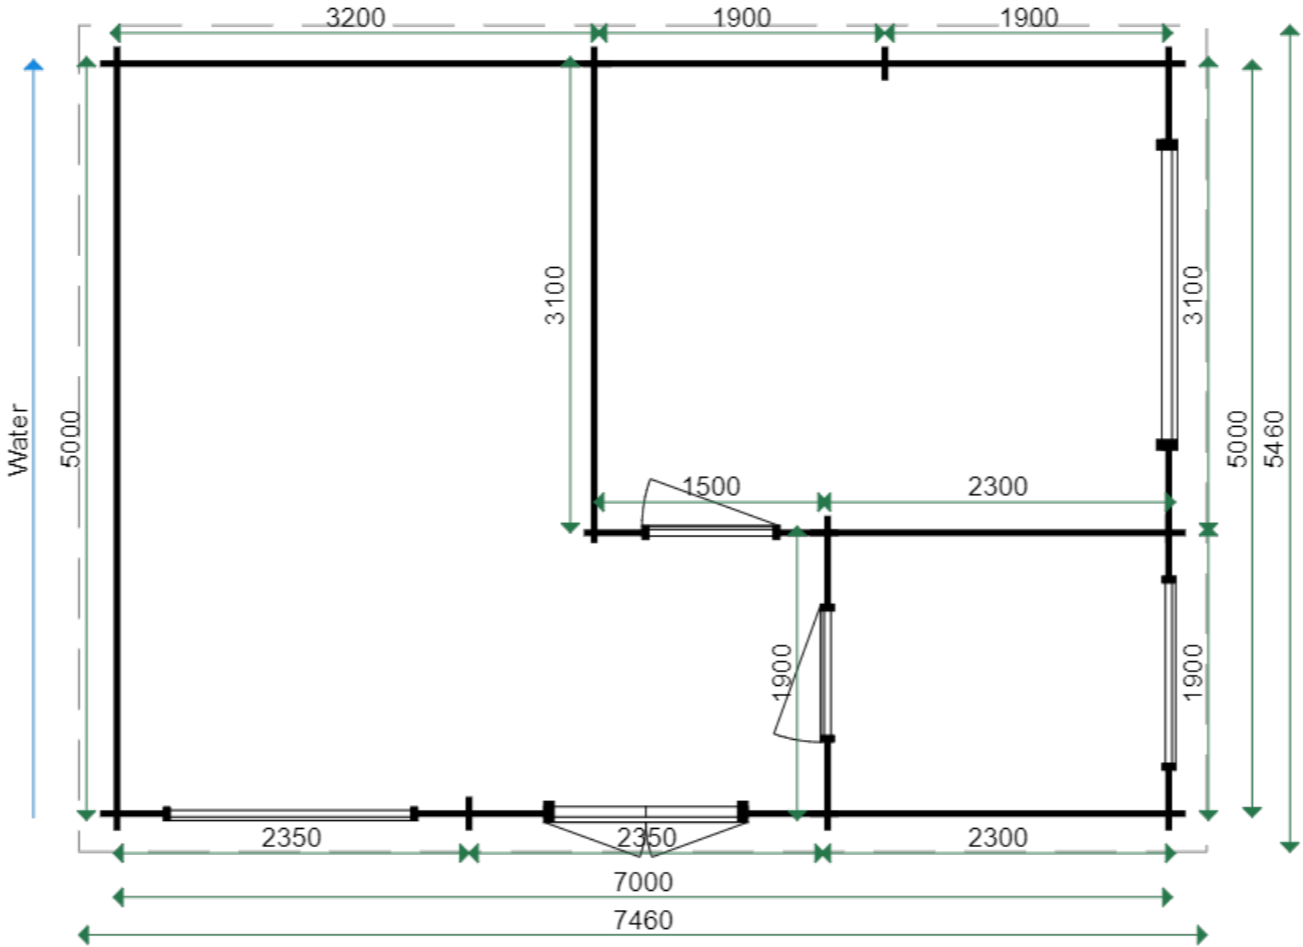

North



		0 0.5 1 1.5 2 2.5 3 3.5 4 4.5 5 [m]	
Roof overhang: 230 mm	Ridge height: ±2500 mm	Wall thickness: 44 mm	Height to fascia: ±2205 mm
	Roof insulation ±40.73 M2	Format: A3 Scale: 1 to 50	Double walls with insulation ±75.94 M2

Door & window technical dimensions



Date: 14-01-2024

Reference:

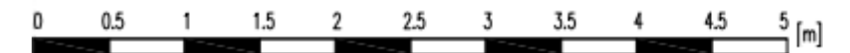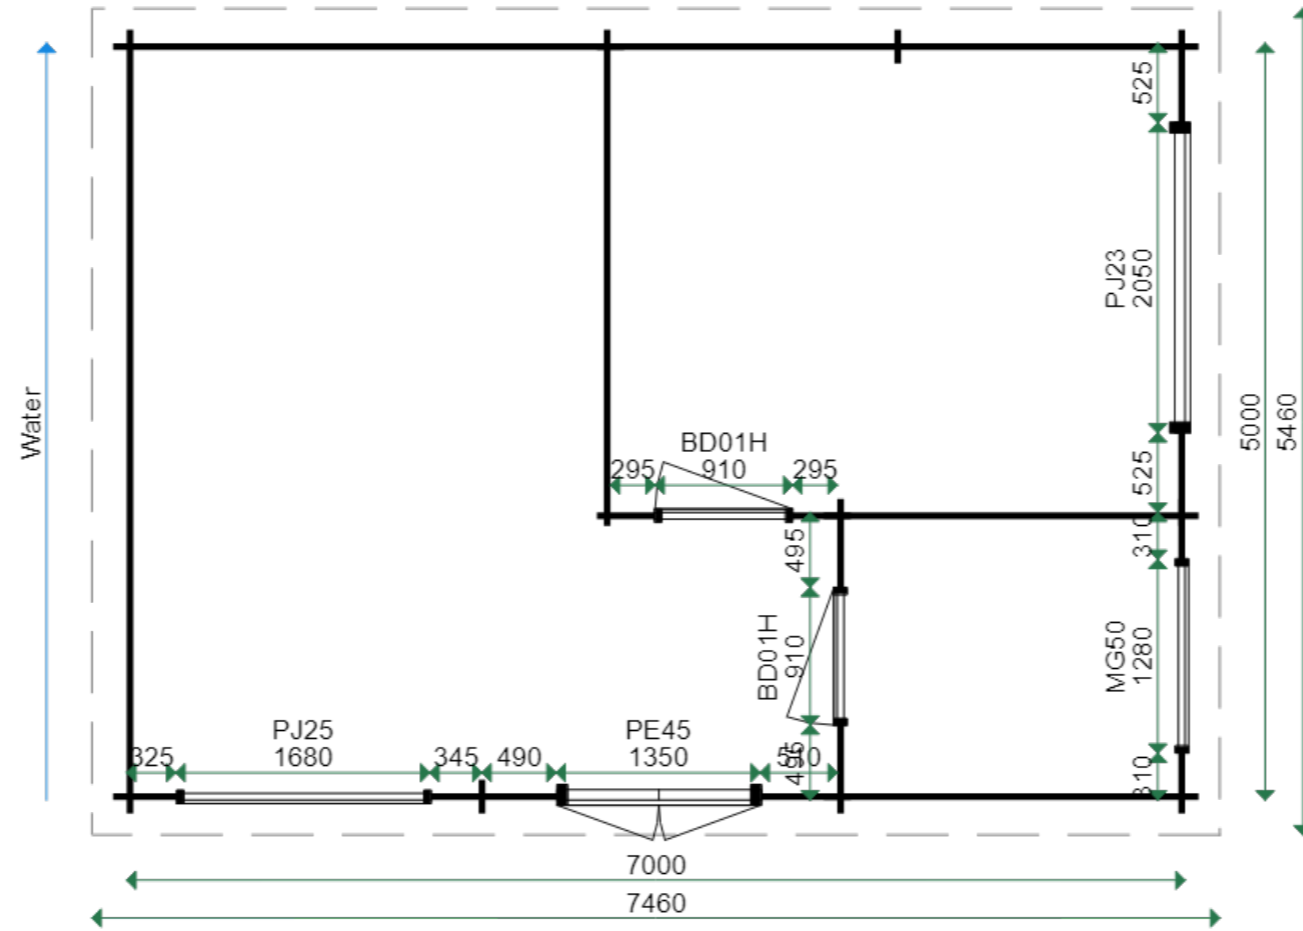

Roof overhang: 230 mm	Ridge height: ± 2500 mm
	Roof insulation ± 40.73 M2

Wall thickness: 44 mm	Height to fascia: ± 2205 mm
Format: A3 Scale: 1 to 50	Double walls with insulation ± 75.94 M2