



# Plan detail

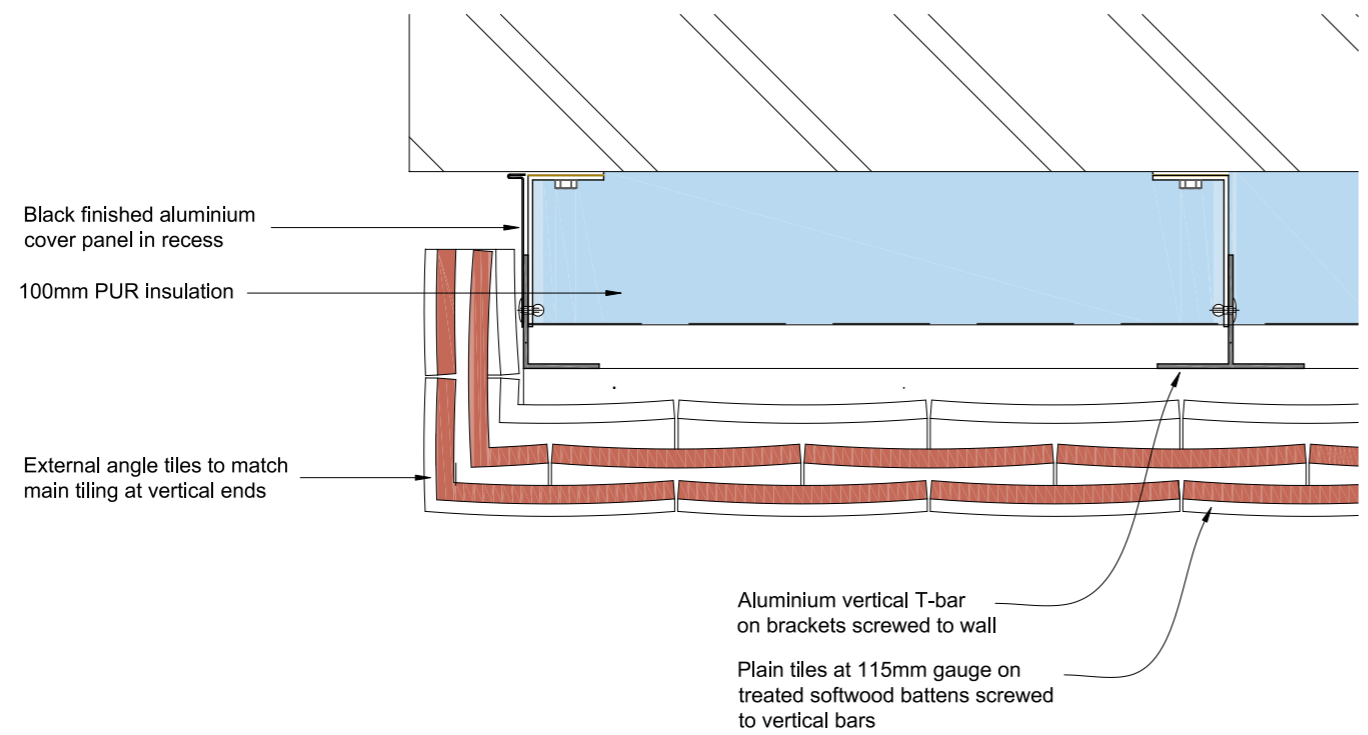

0 500MM  
SCALE - 1:5 @ A3

# Vertical section

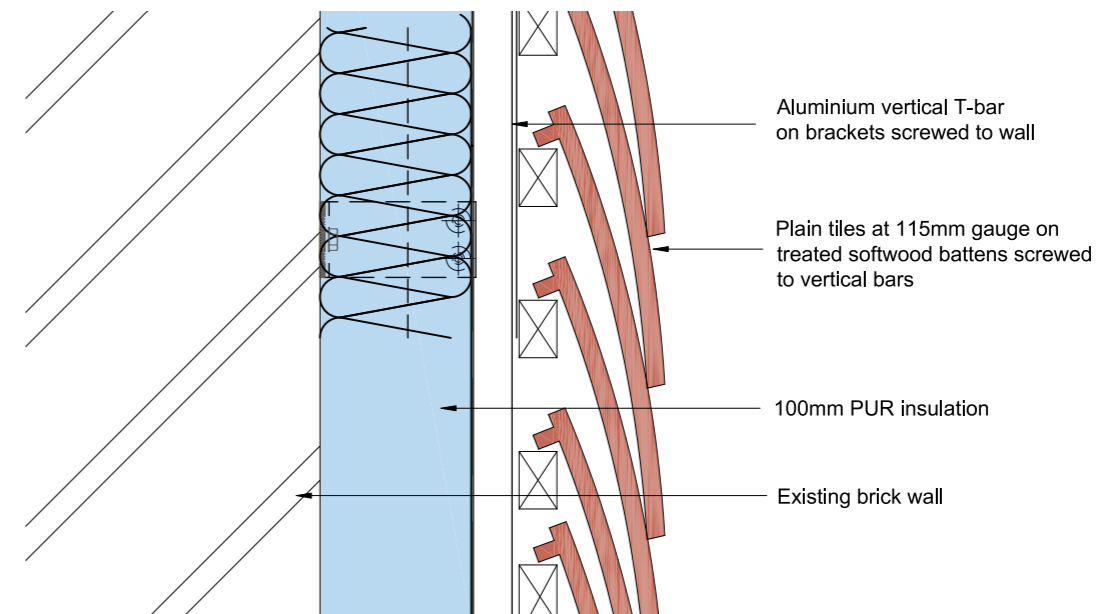

Drawing 05  
Scale 1:5  
February 2024