KEY

52-53 OLD STEINE

Brighton

THIS IS A GRADE II LISTED BUILDING

HISTORIC ENGLAND LIST ENTRY: 1380668 - 52

HISTORIC ENGLAND LIST ENTRY: 1380669 - 53

Late 18th Century

Early 19th Century

Mid / Late 19th Century

20th Century Alterations


Assumed structure demise


(beyond survey remit)


Proposed demolitions


Proposed newbuild

Proposed Kitchen

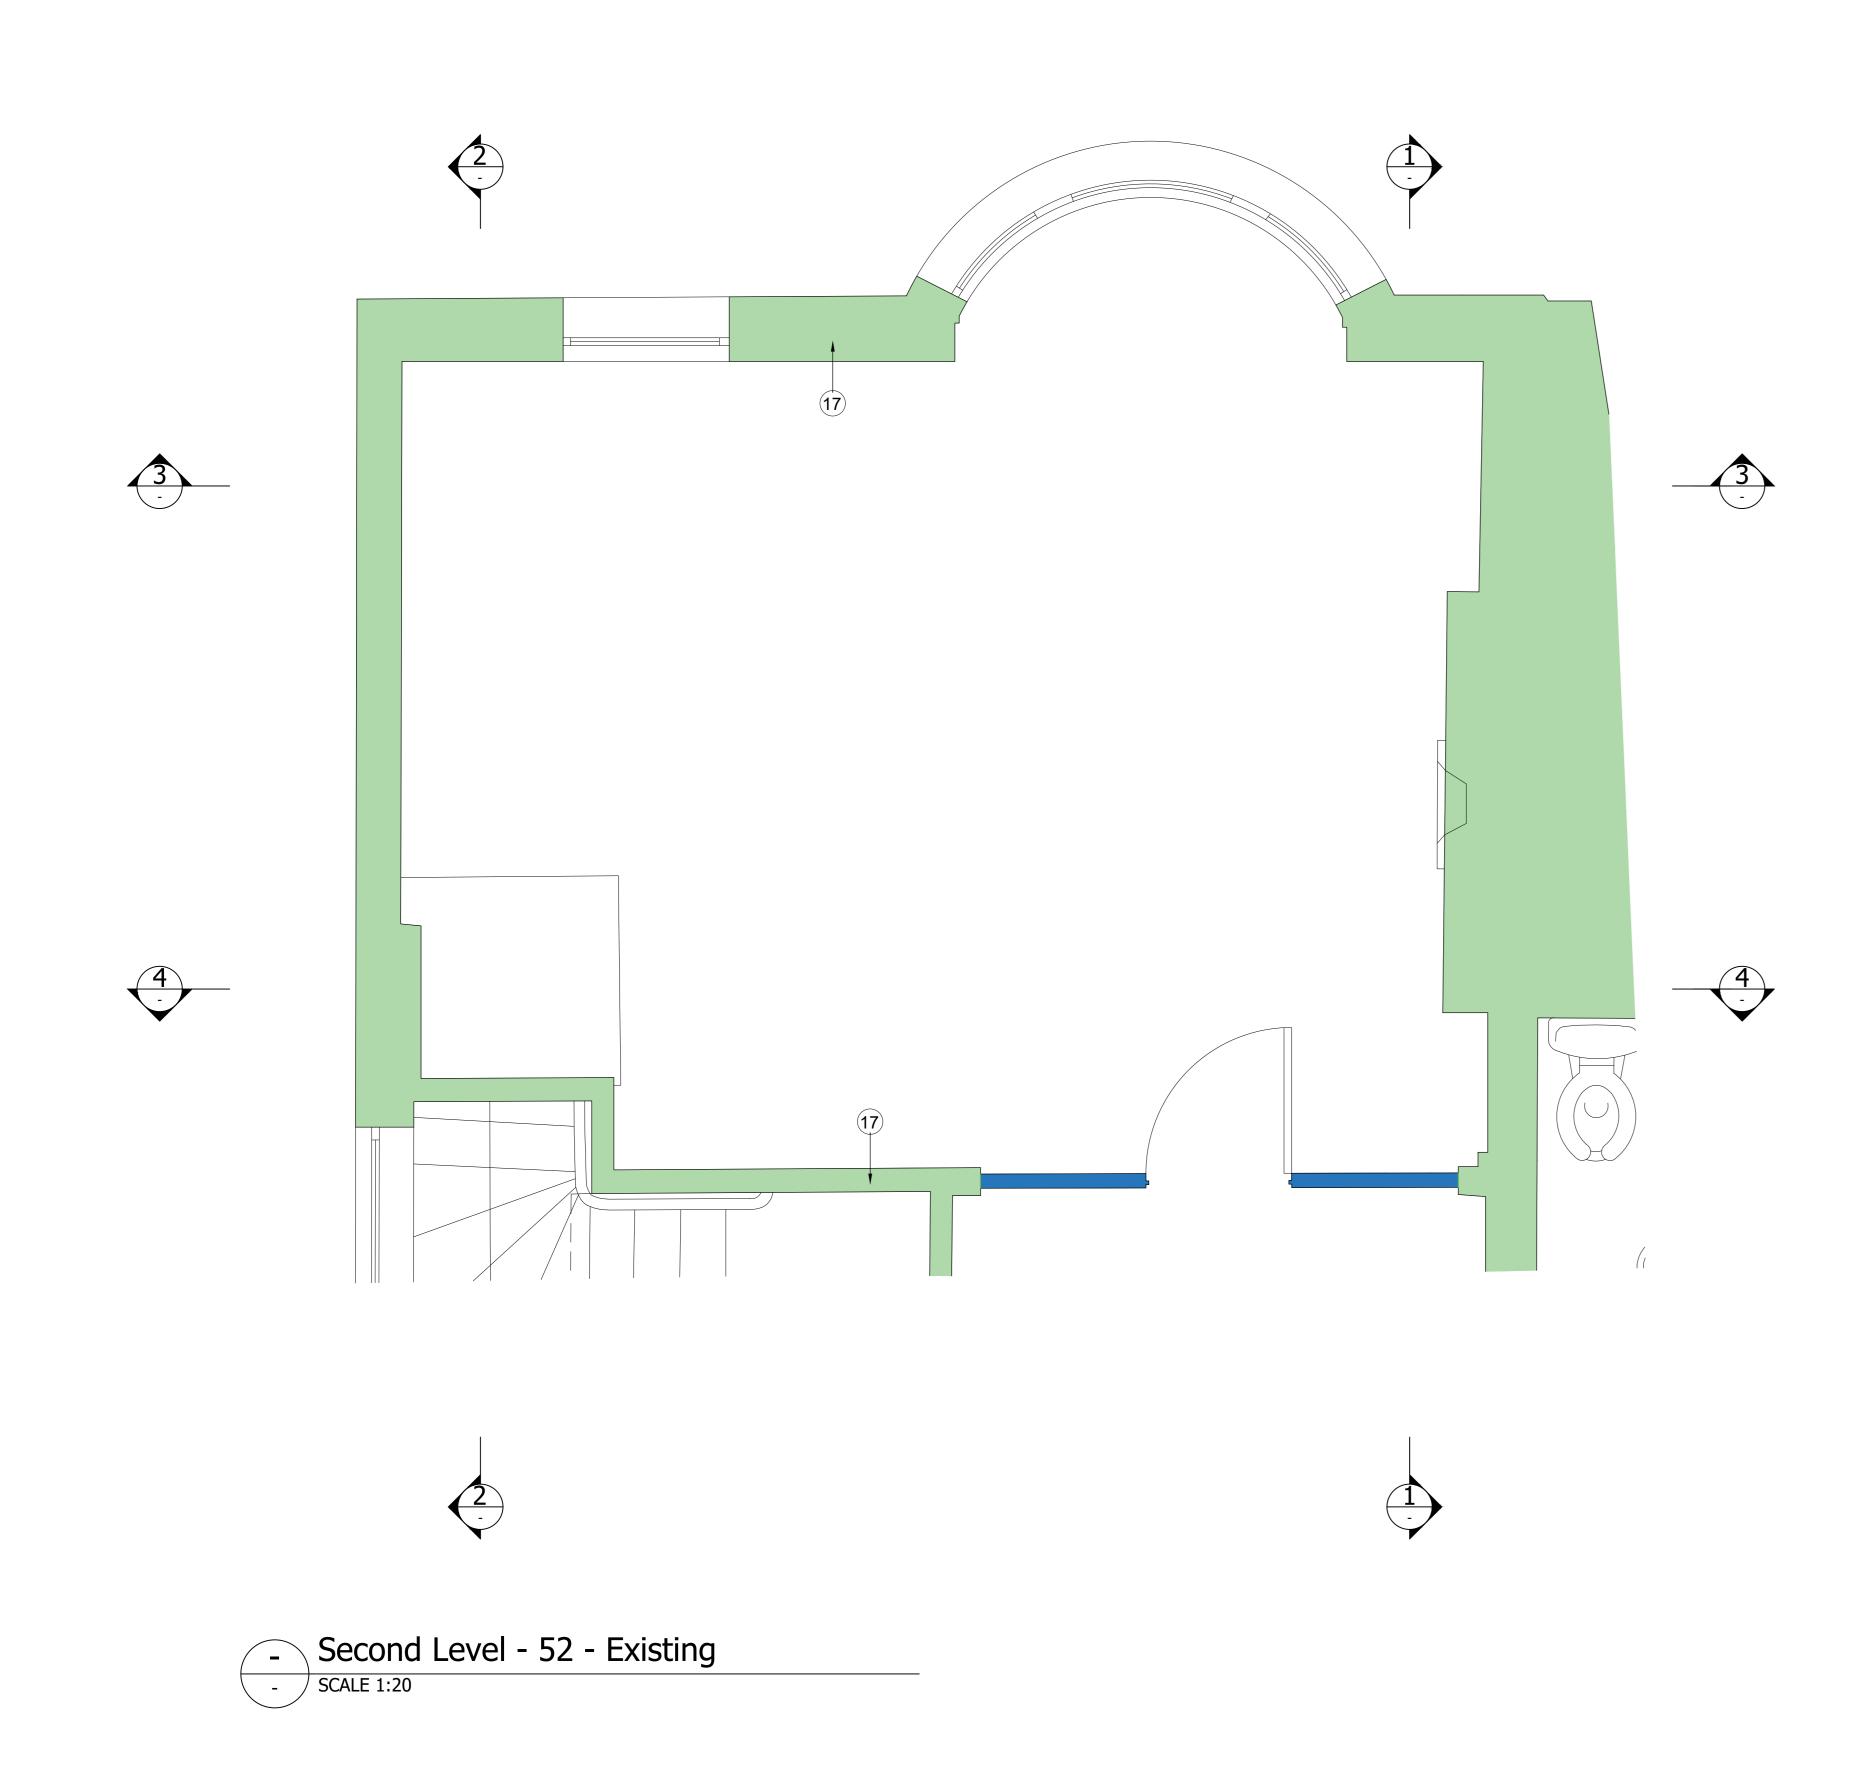

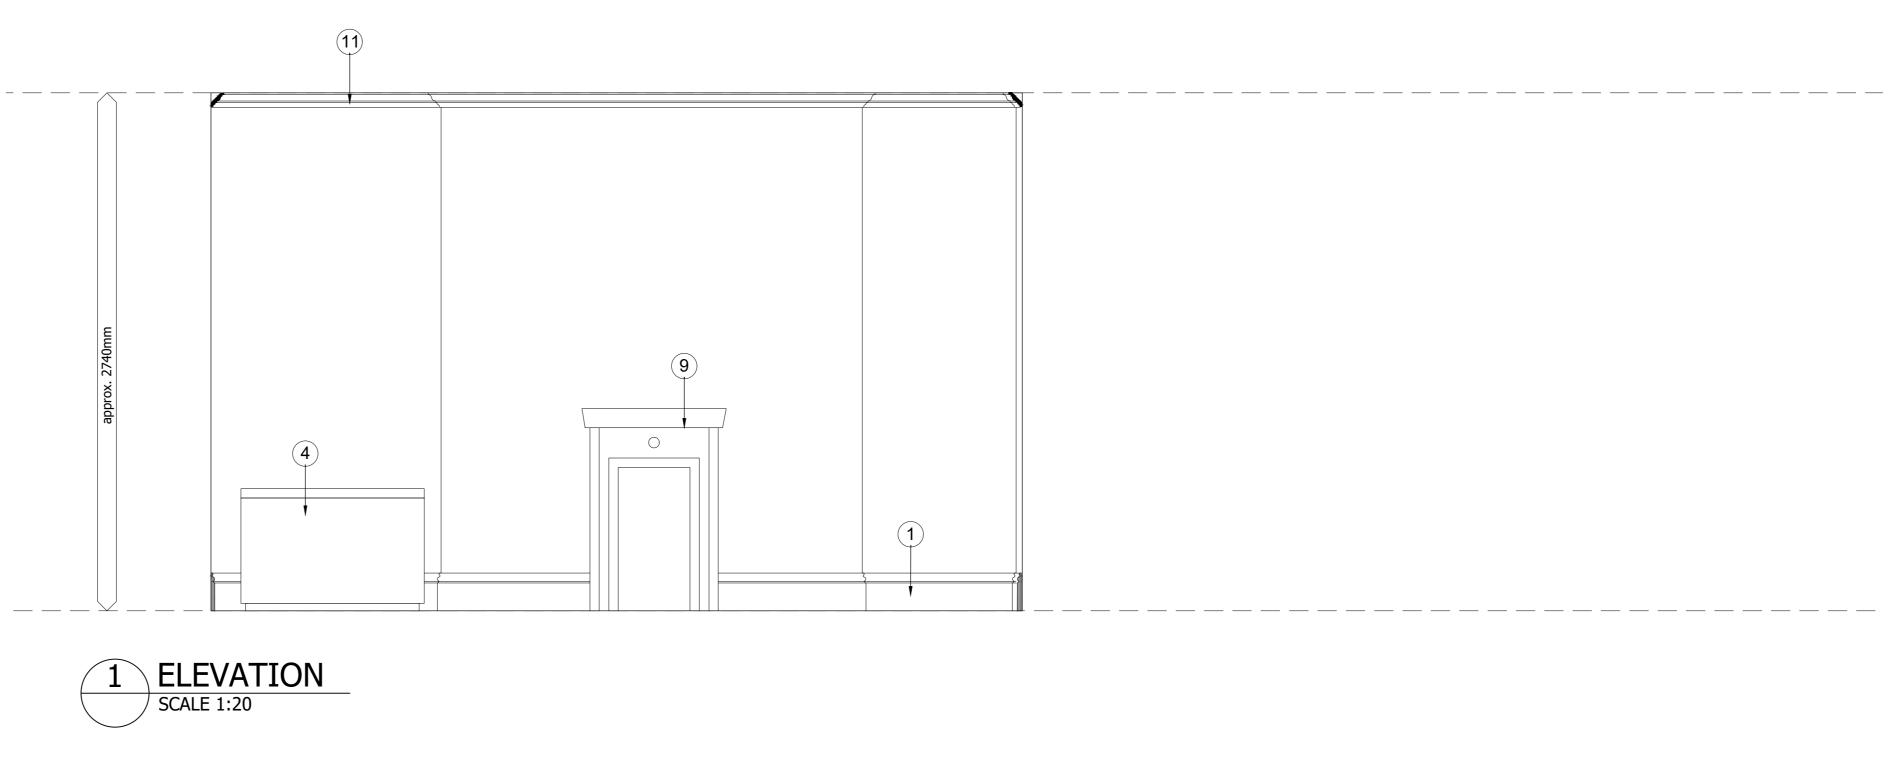

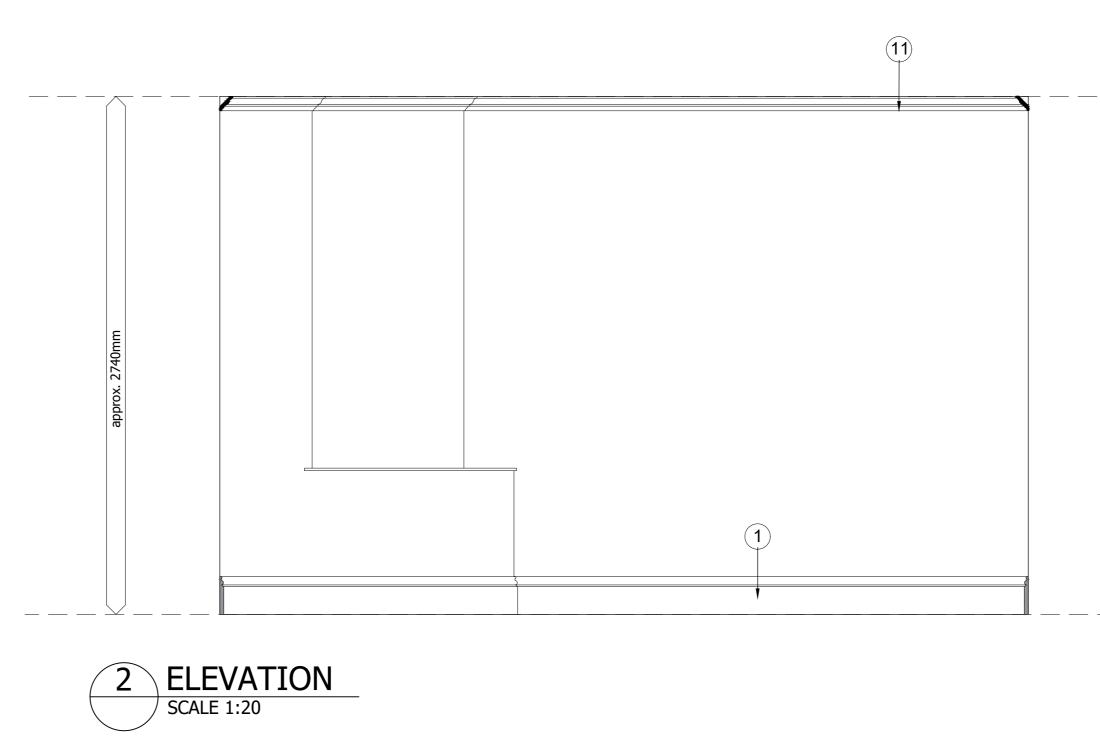

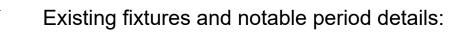


- Modern skirting detail *
- 2 Modern door / architrave *
- Modern period sash / architrave *
- 4 Modern Insert radiator / ac unit *
- 5 Modern cornice detail *
- 6 Modern panel door *
- 7 Period sash window panelling surround *
- 8 Period wall rebate *
- 9 Period Fireplace *
- 10 Period skirting detail *
- 11 Period cornice detail *12 Modern glass wall divide *
- 13 Modern fireplace surround *
- Modern lift opening *
- 15 Period Door / Architrave *
- 16 M L D / : LA


Scale in Metres


DRAWING

Internal Elevations 52 Second Level

- 16 Modern Door / period Architrave *
- Modern plasterboard wall finish on historic timber framed / external wall structure Part of extensive 1994 internal refurbishment works *
- See accompanying detailed heritage statement for 52 and 53 Old Stein Brighton

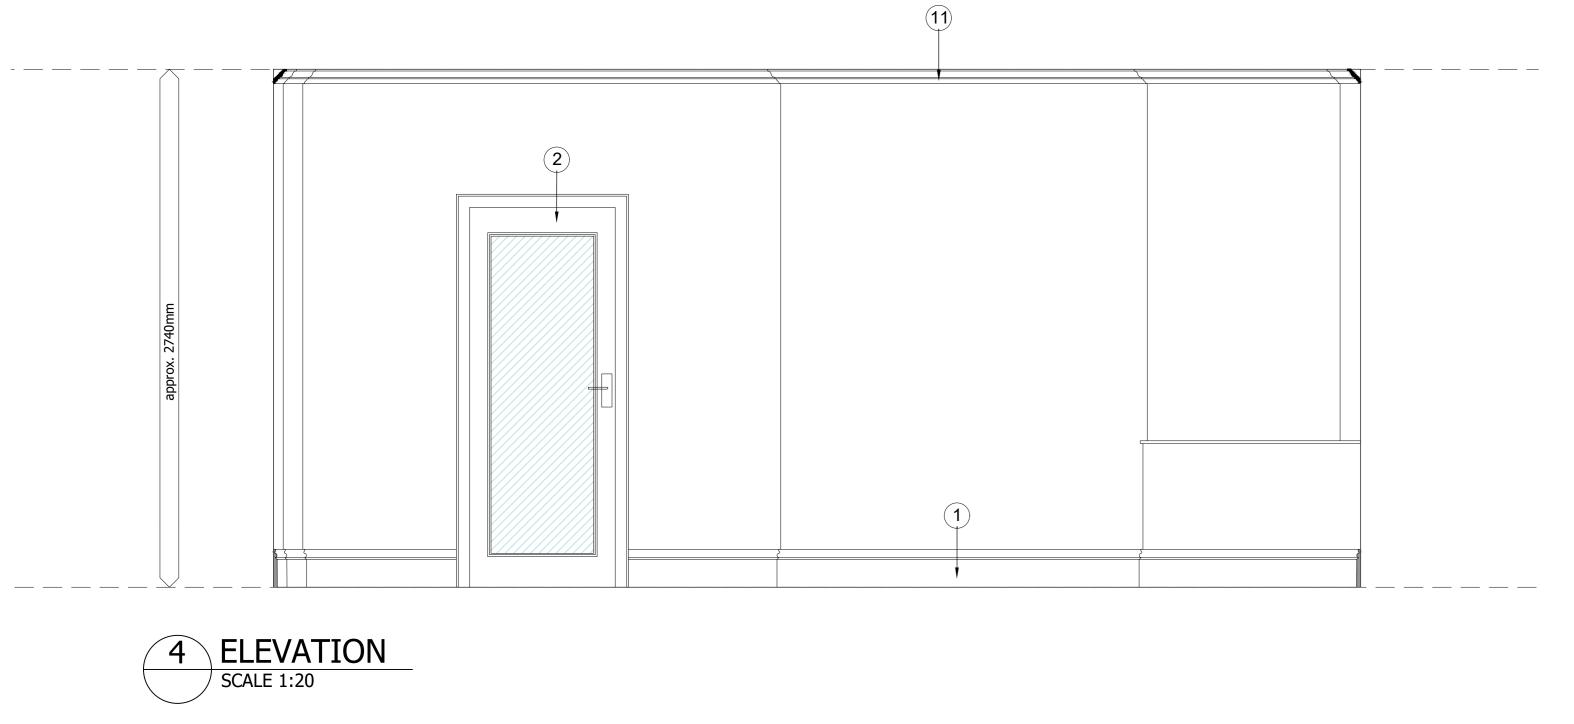

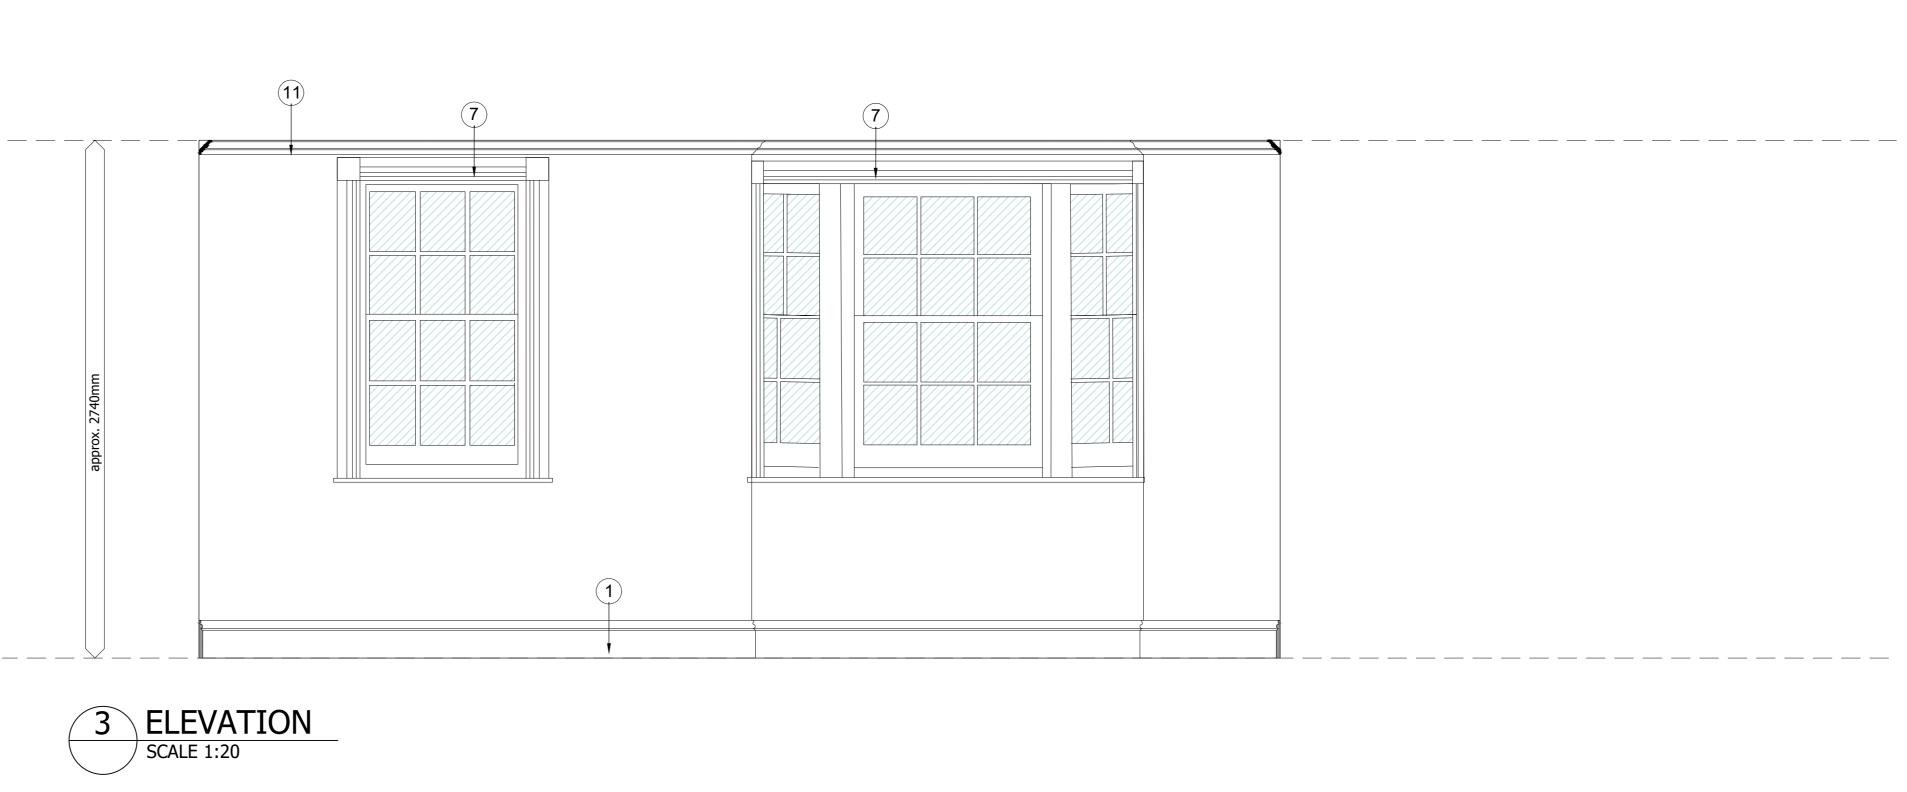

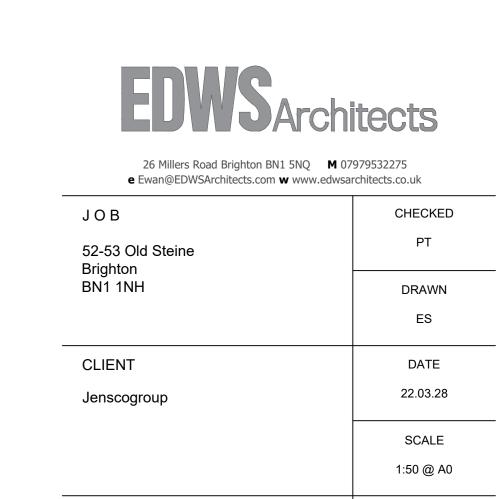

DO NOT SCALE FROM THIS DRAWING. THIS DRAWING IS COPYRIGHT ©

REVISION

NUMBER

7181/028