


52-53 OLD STEINE
Brighton

THIS IS A GRADE II LISTED BUILDING
HISTORIC ENGLAND LIST ENTRY: 1380668 - 52
HISTORIC ENGLAND LIST ENTRY: 1380669 - 53

notes
Please note: These are planning application stage drawings not construction drawings and should be treated as such.

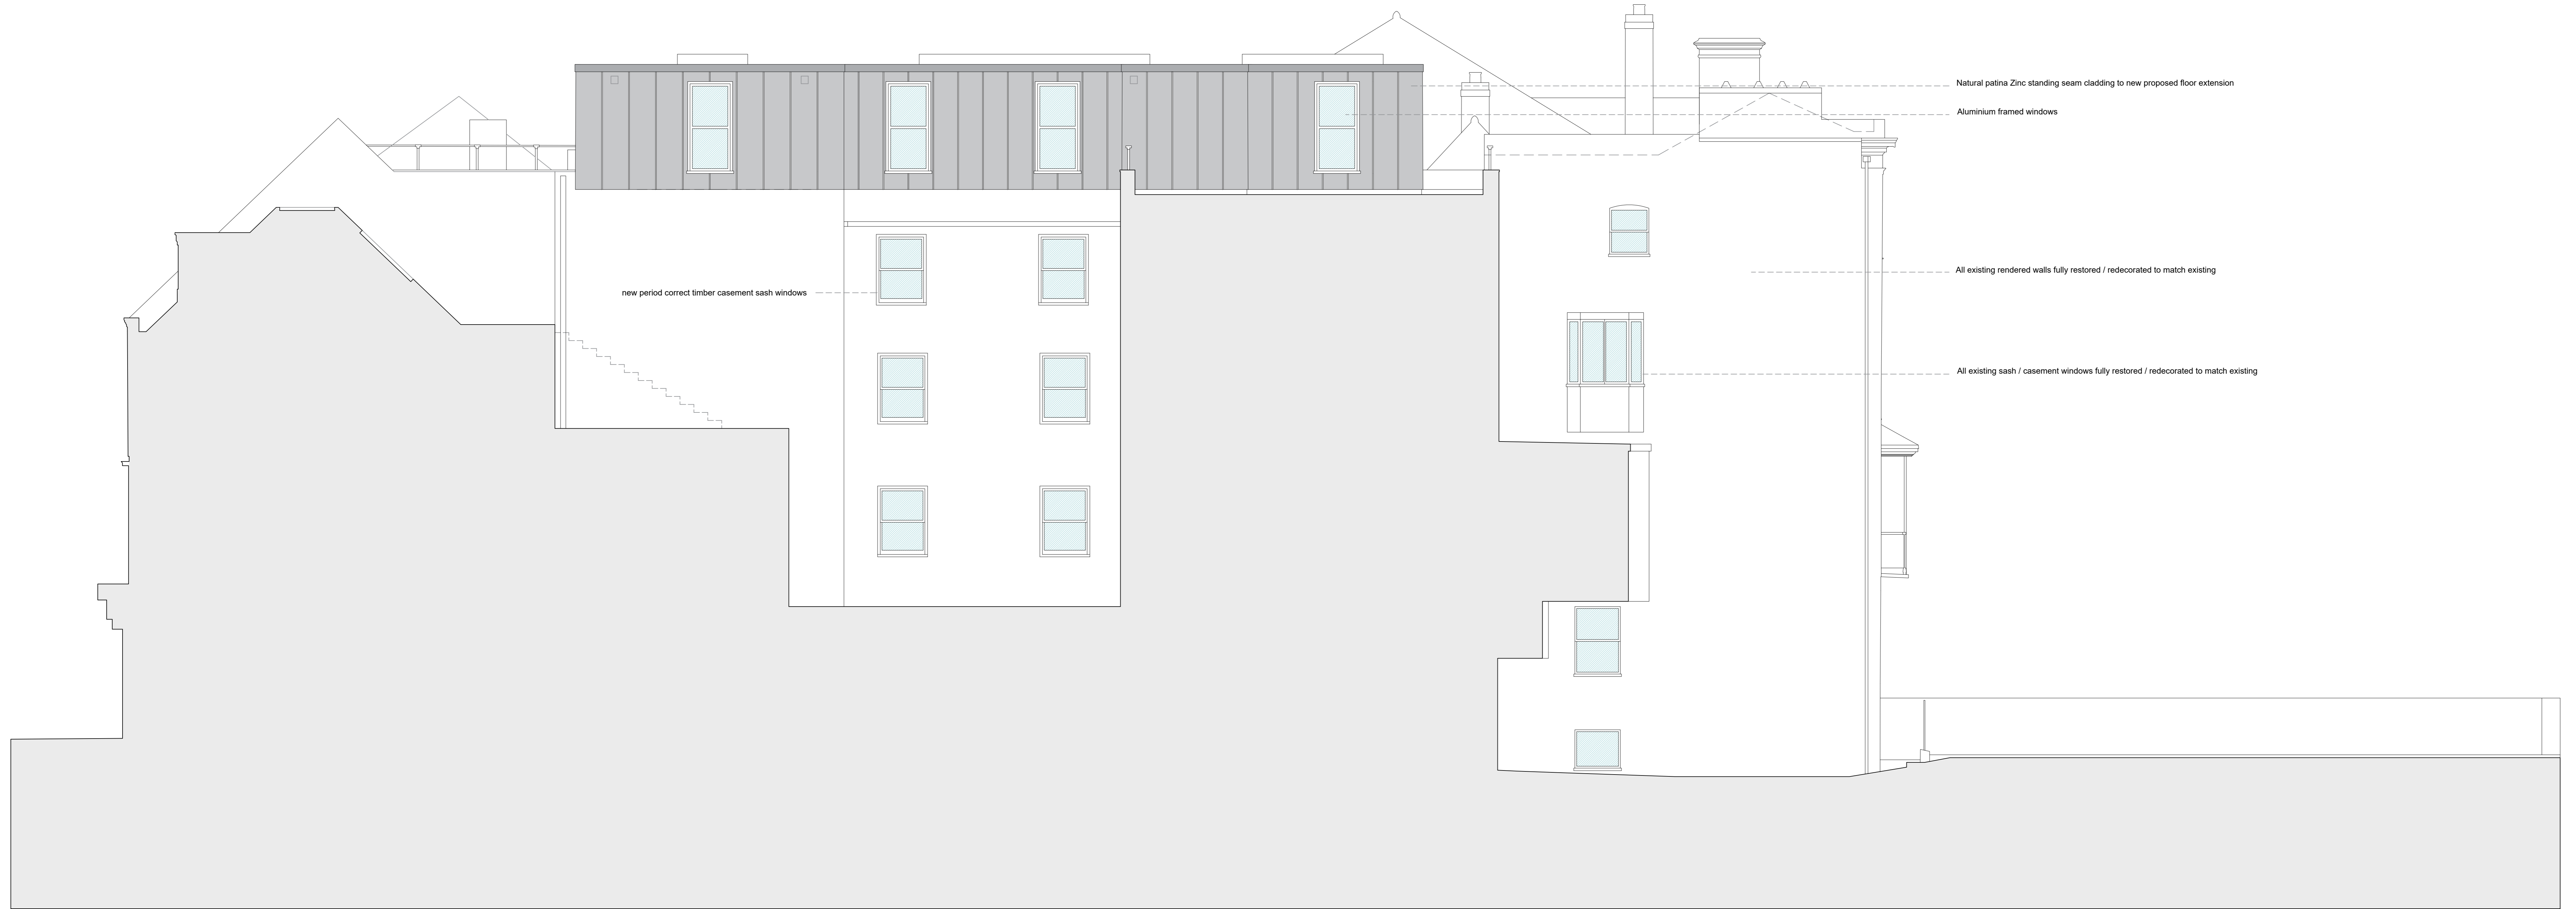

Section CC - Proposed - 1:50@A1



REV C - Consultant input updates 24/02/21
REV B - Consultant input updates 24/01/20
REV A - Consultant input updates 23/12/15

EDWSArchitects

26 Mikes Road Brighton BN1 5NQ M 07979532275
E: eden@edwsarchitects.com W: www.edwsarchitects.co.uk

| | |
|--|--------------------|
| J O B 52-53 Old Steine Brighton BN1 1NH | CHECKED PT |
| | DRAWN ES |
| CLIENT Jenscogroup | DATE 22.03.28 |
| | SCALE 1:50 @ A0 |
| DRAWING Section CC Proposed | REVISION C |
| | NUMBER 7181059 |