



52-53 OLD STEINE
Brighton

THIS IS A GRADE II LISTED BUILDING
HISTORIC ENGLAND LIST ENTRY: 1380668 - 52
HISTORIC ENGLAND LIST ENTRY: 1380669 - 53

notes
Please note: These are planning application stage drawings not construction drawings and should be treated as such.

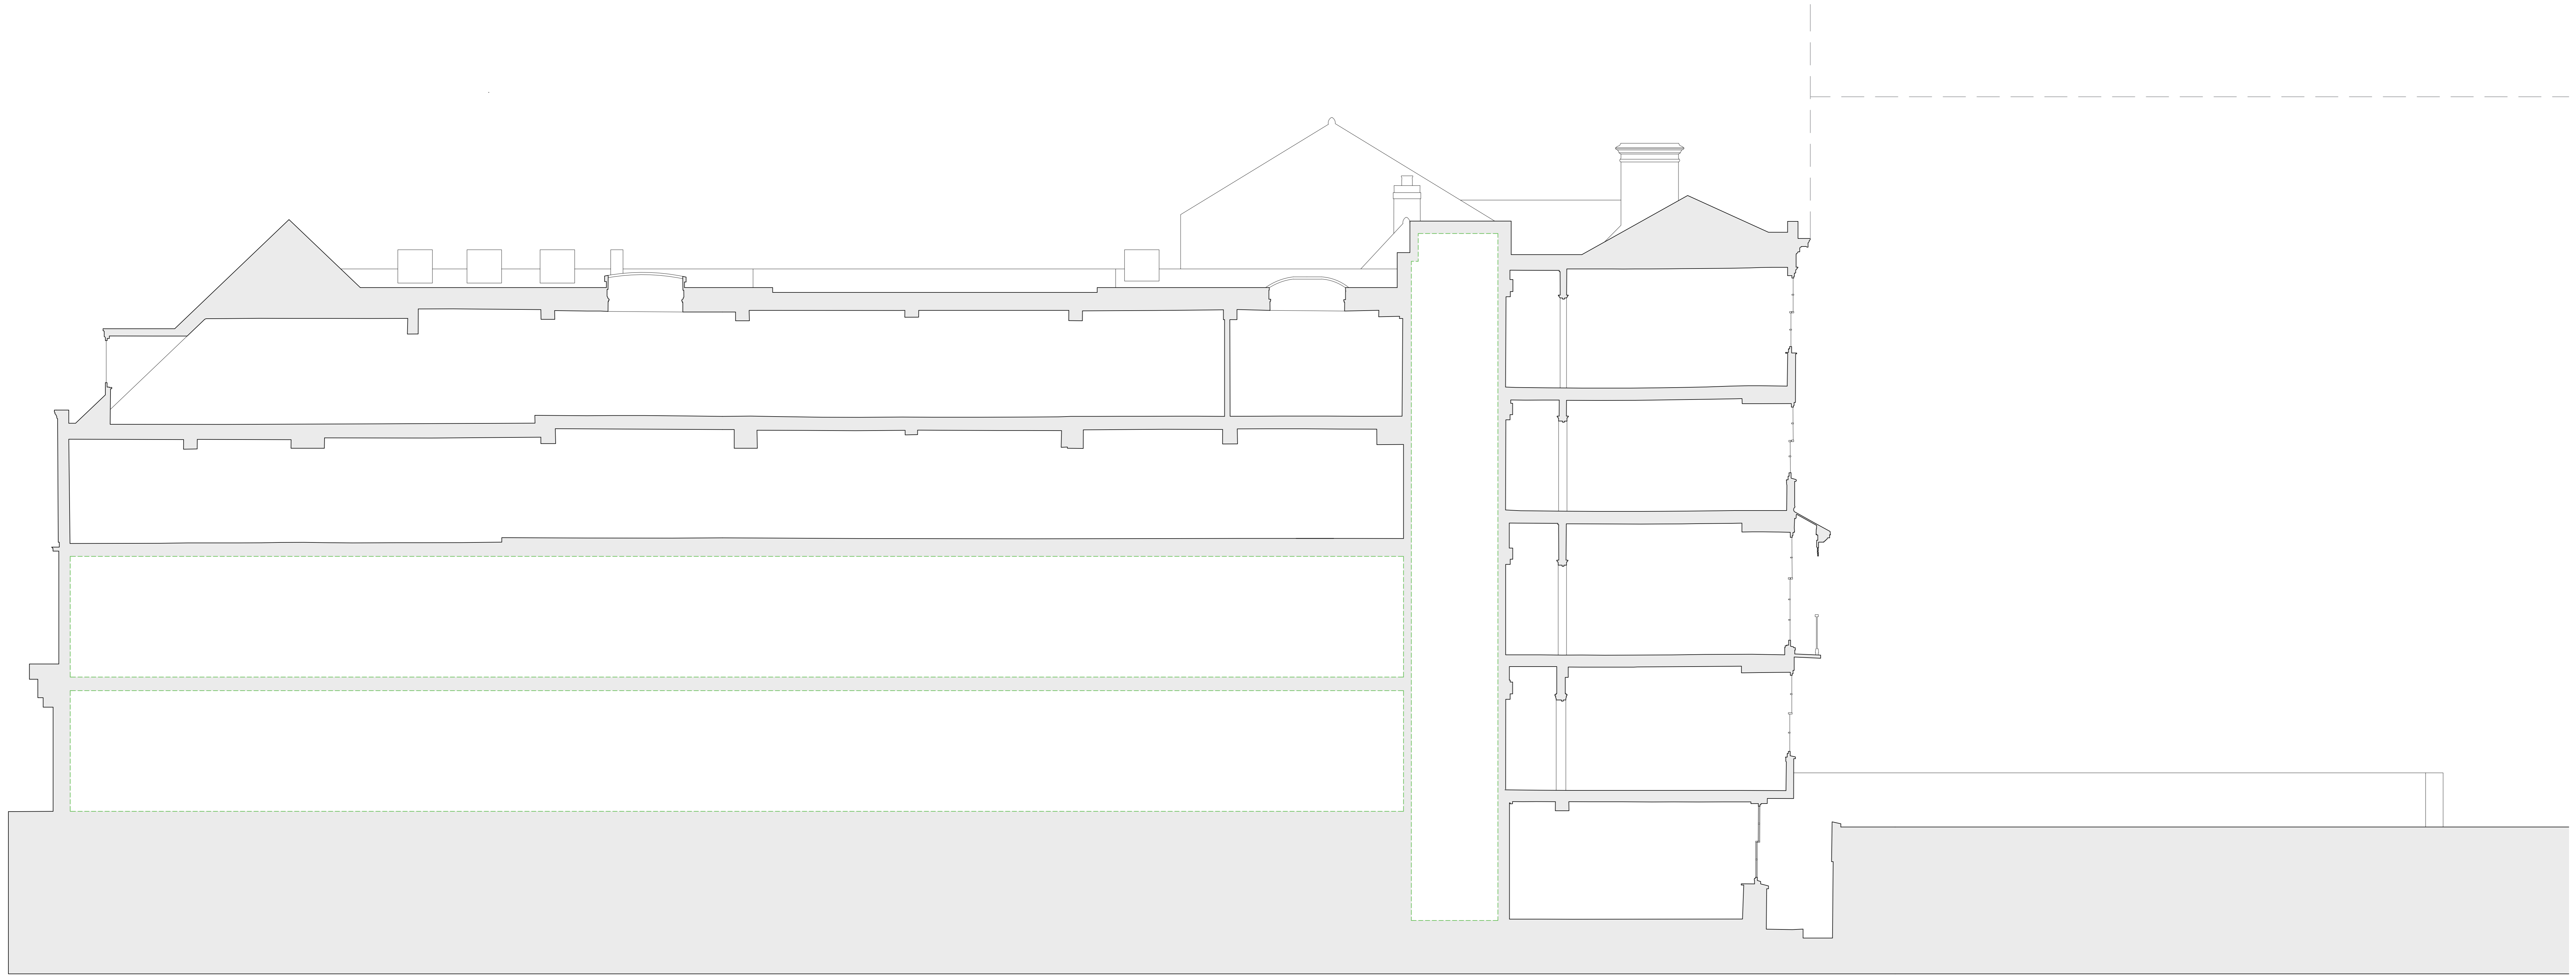

Section BB - Existing - 1:50@A1

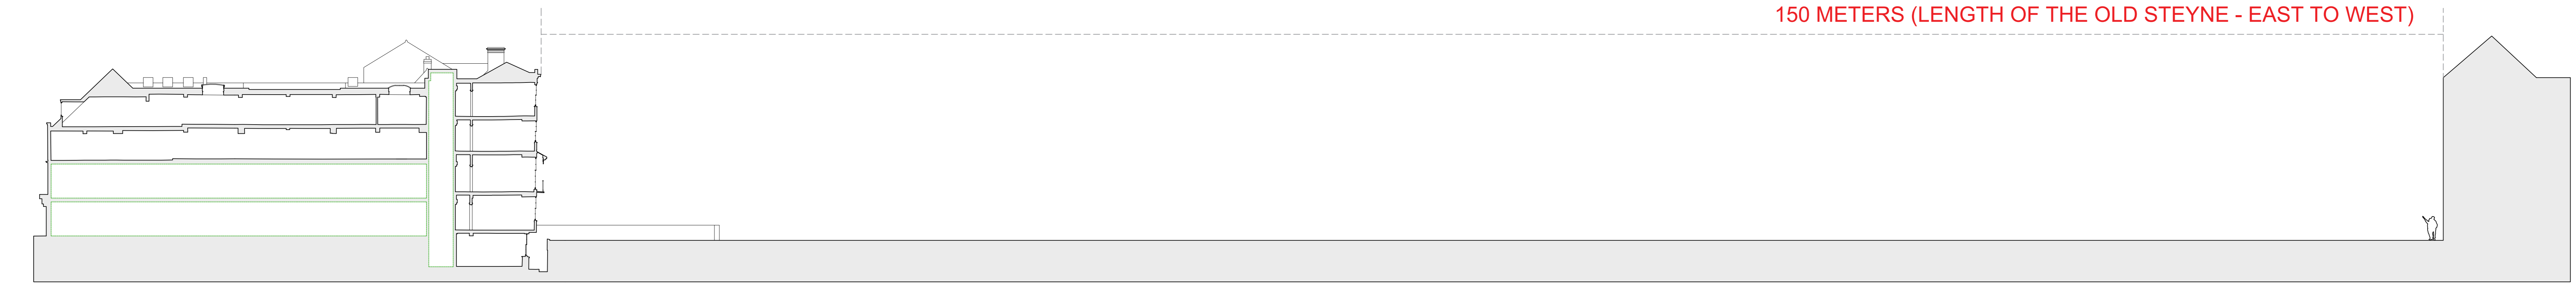

150 METERS (LENGTH OF THE OLD STEYNE - EAST TO WEST)

Section CC (Long) - Proposed - 1:200@A1



REV A - Consultant input updates 23/12/15

EDWSArchitects

26 Mikes Road Brighton BN1 5NQ M 07979532275
Ewen@EDWSArchitects.com www.edwsarchitects.co.uk

J O B	CHECKED
52-53 Old Steine Brighton BN1 1NH	PT
	DRAWN
	ES
CLIENT	DATE
Jenscogroup	22.03.28
	SCALE
	1:50 @ A0
DRAWING	REVISION
Section BB	A
Existing	NUMBER
	718/017