


52-53 OLD STEINE
Brighton

THIS IS A GRADE II LISTED BUILDING
HISTORIC ENGLAND LIST ENTRY: 1380668 - 52
HISTORIC ENGLAND LIST ENTRY: 1380669 - 53


notes
Please note: These are planning application stage drawings not construction drawings and should be treated as such.



Section BB - Proposed - 1:50@A1

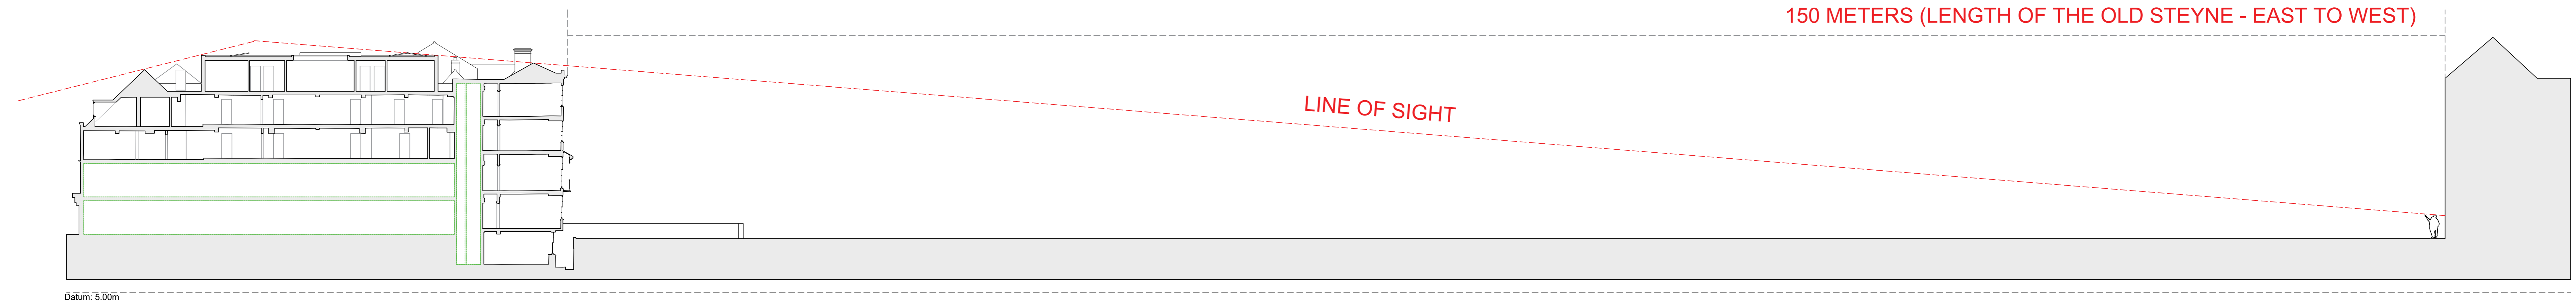

Section BB (Long) - Proposed - 1:200@A1

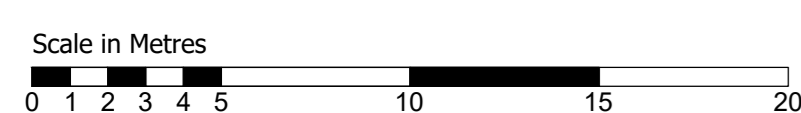

REV B - Consultant input updates 24/02/21
REV A - Consultant input updates 23/12/15

EDWSArchitects

26 Mikes Road Brighton BN1 5NQ M 07979532275
Ewen@EDWSArchitects.com www.edwsarchitects.co.uk

| | |
|---|-----------|
| J O B | CHECKED |
| 52-53 Old Steine Brighton BN1 1NH | PT |
| | DRAWN |
| | ES |
| CLIENT | DATE |
| Jenscogroup | 22.03.28 |
| | SCALE |
| | 1:50 @ A0 |
| DRAWING | REVISION |
| Section BB Proposed | B |
| | NUMBER |
| | 7181058 |