



Note
Drawing issued for planning purposes, not for construction.

Key
Structure to be demolished ————
Proposed structure ————

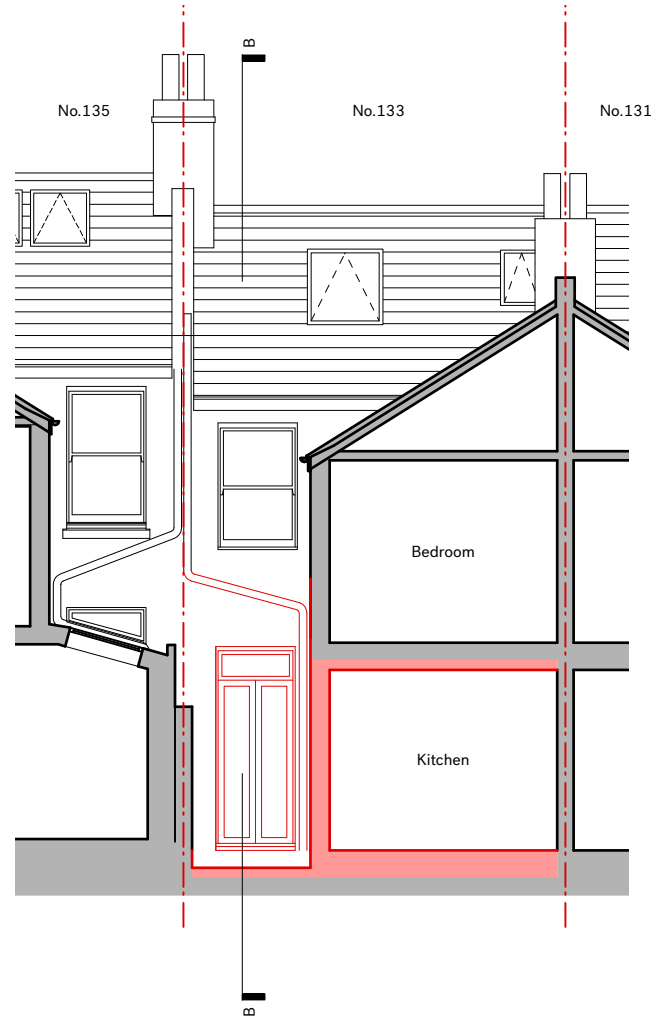

Existing section A

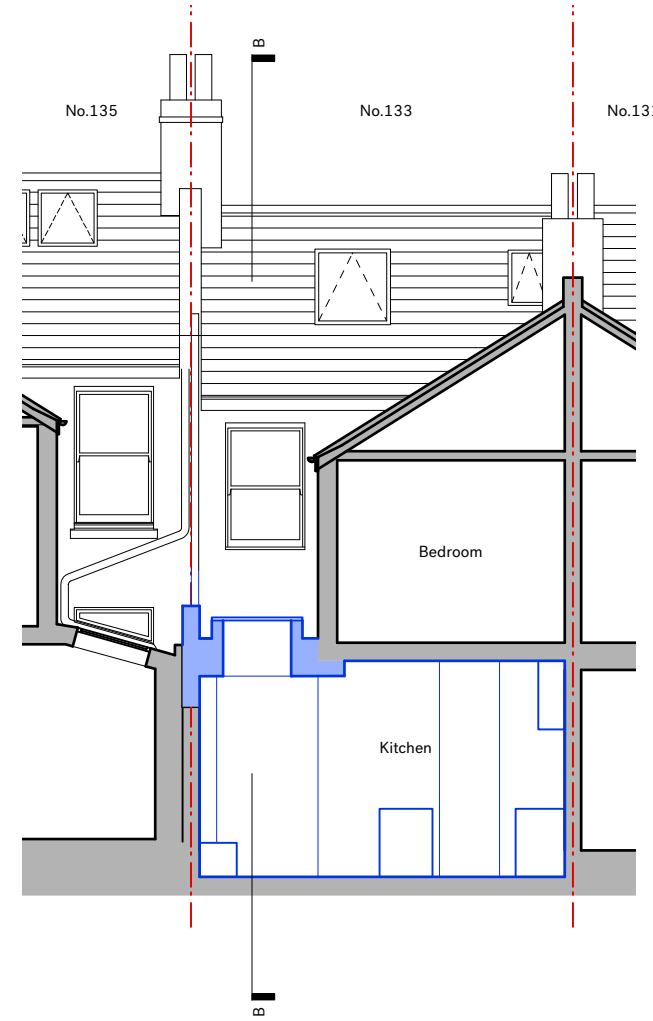

Proposed section A