


**Note**  
 Drawing issued for planning purposes, not for construction.

**Key**  
 Structure to be demolished ———  
 Proposed structure ———




**Existing front elevation**

No changes to front elevation

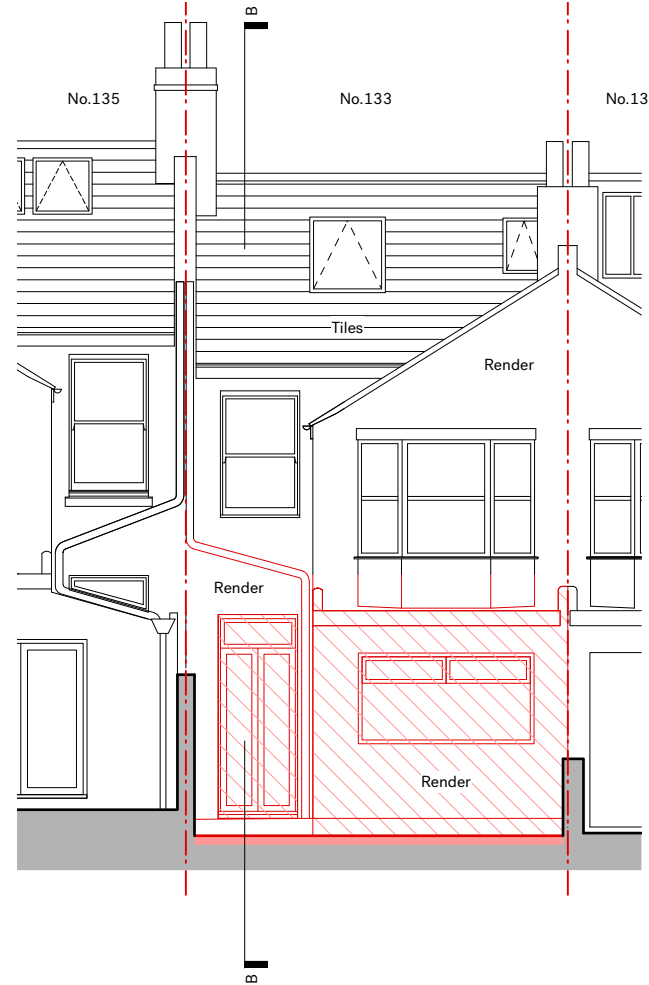

**Existing rear elevation**

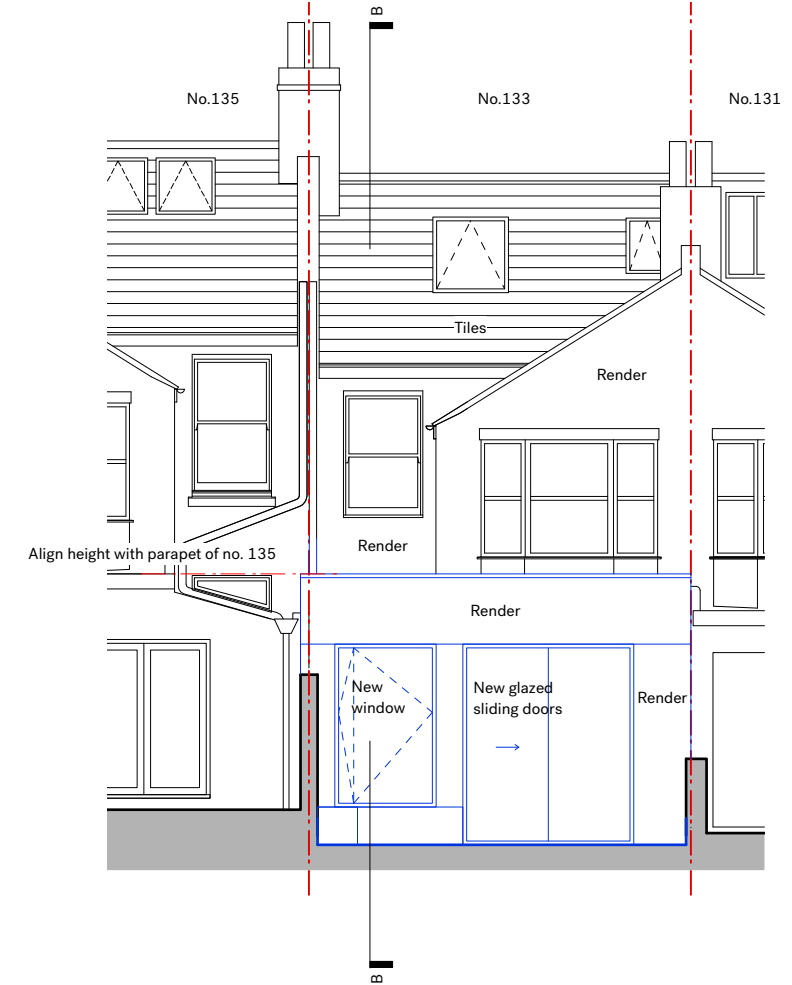

**Proposed rear elevation**