


# PLANNING

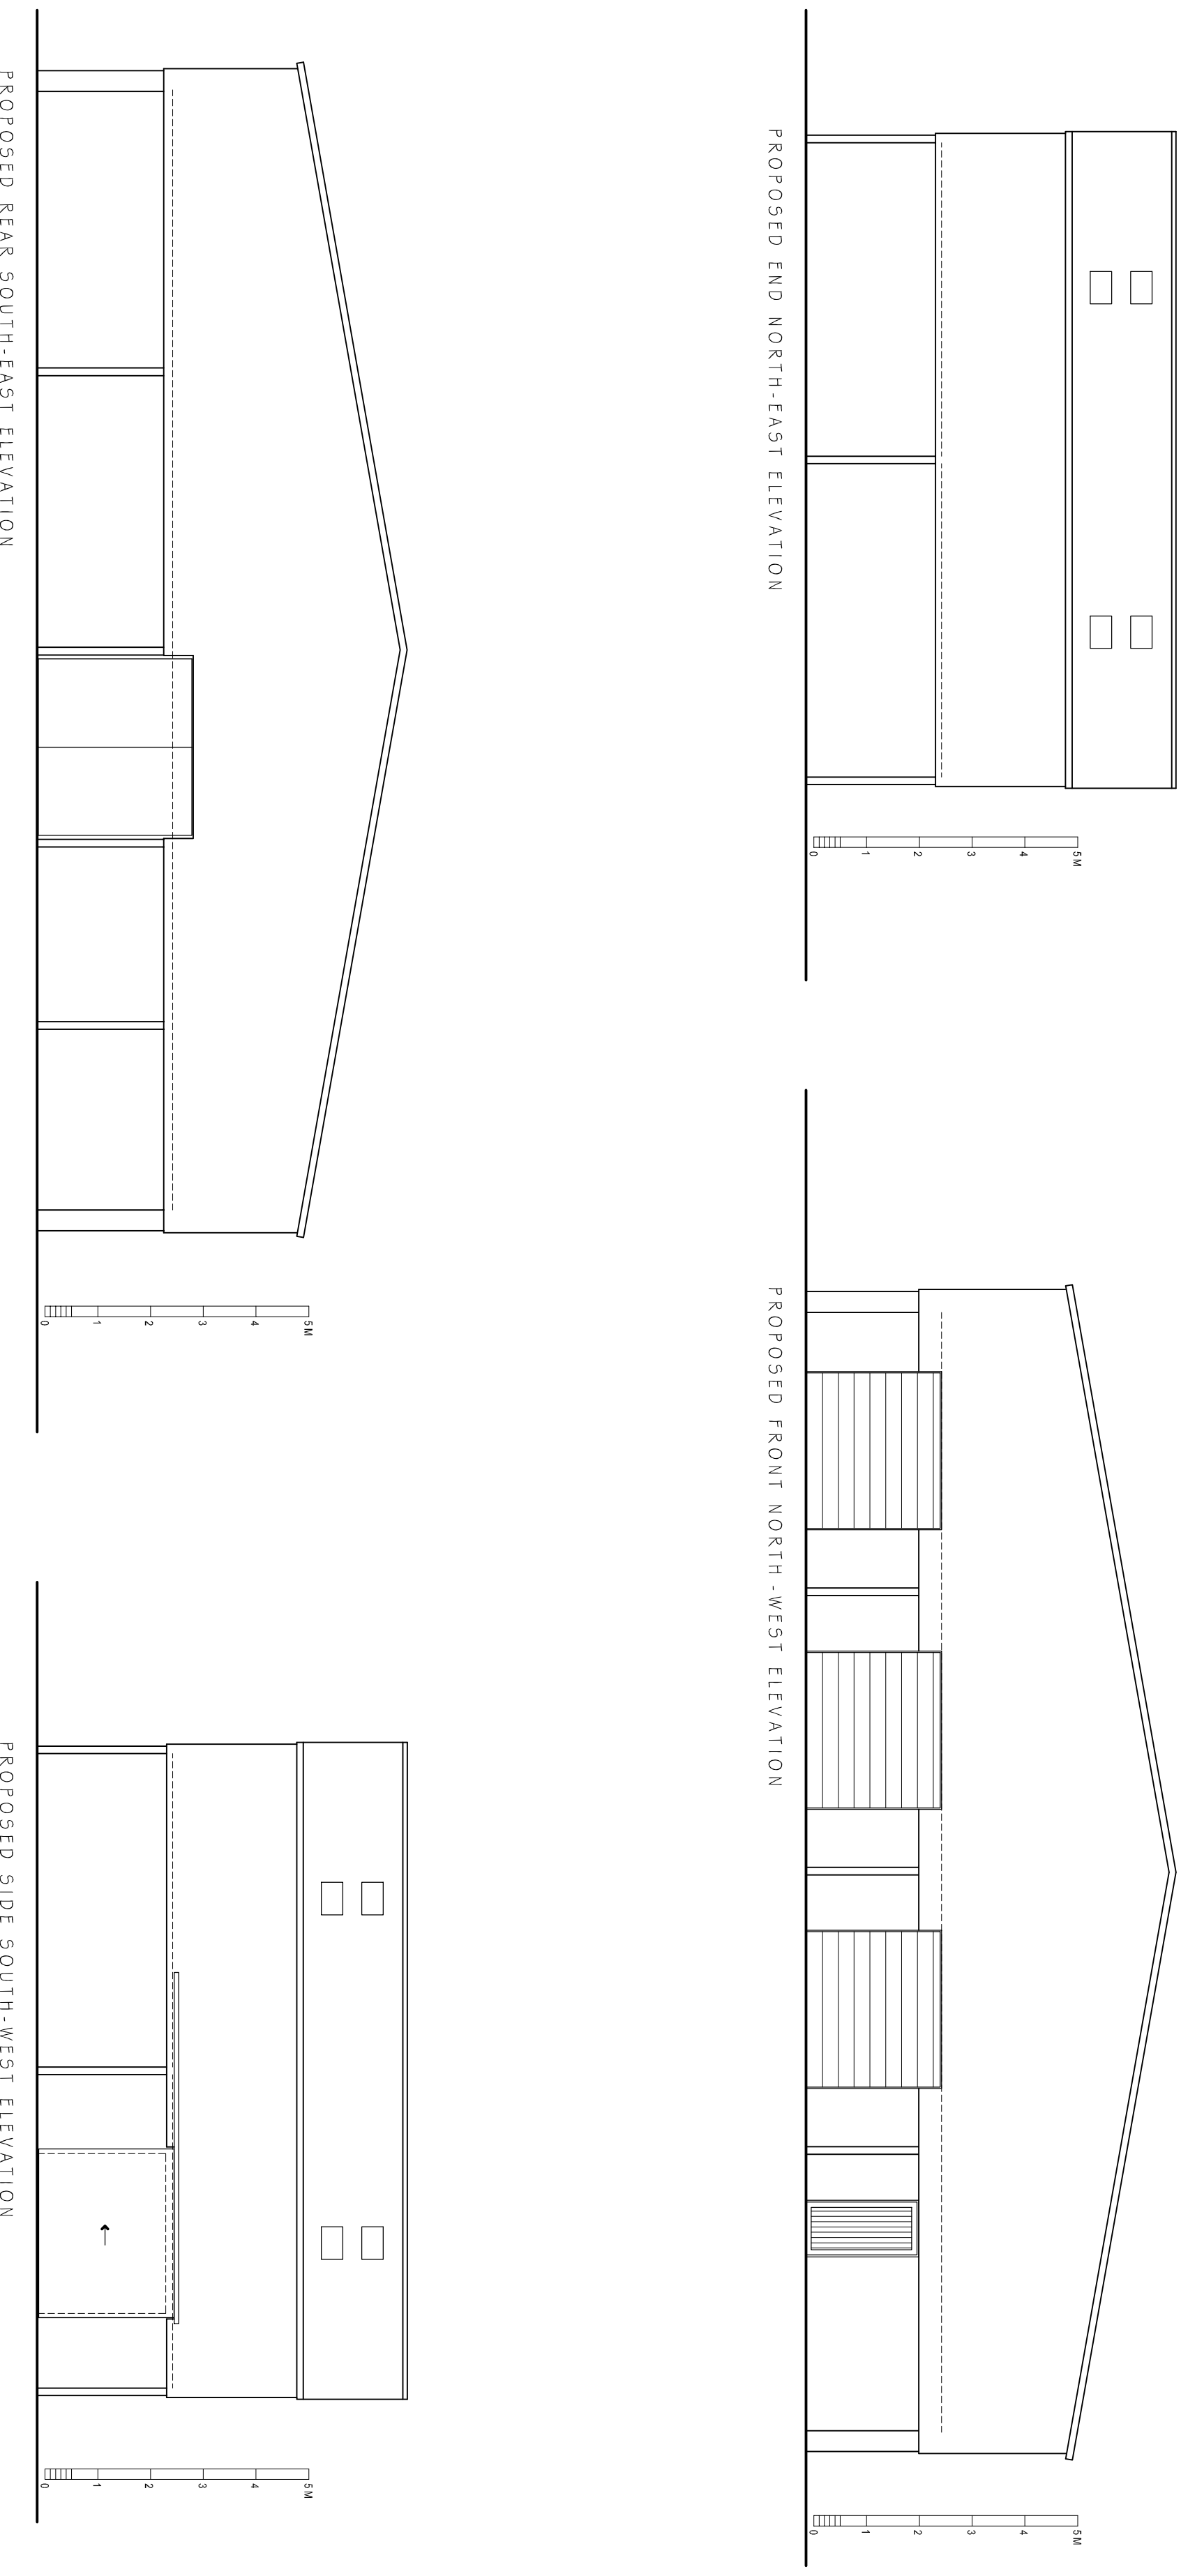

**CLIENT:**  
Mr and Mrs M Taylor

**ADDRESS:**  
The Coppice Farm, Akeley Wood,  
AKELEY, MK1 85BN

**CONTACT:**  
Mr M Taylor

**SITE:**  
The Coppice Farm  
Akeley Wood  
AKELEY, MK1 85BN

**SCHEME:**  
Proposed Change of Use with  
Associated Internal and External works.

**DRAWING TITLE:**  
Proposed Plans

**DATE:** April 2024  
**SCALE:** 1:100

**DRAWING No:** P/24/094/006