



Rev.	Desc.	Date
Po4	Planning Application - revisions required by Vetting & Registration Unit	15/04/24
Po3	Planning Application For Client Approval	15/03/24
Po2	For Client Approval	13/11/23
Po1	For Client Approval	22/03/23

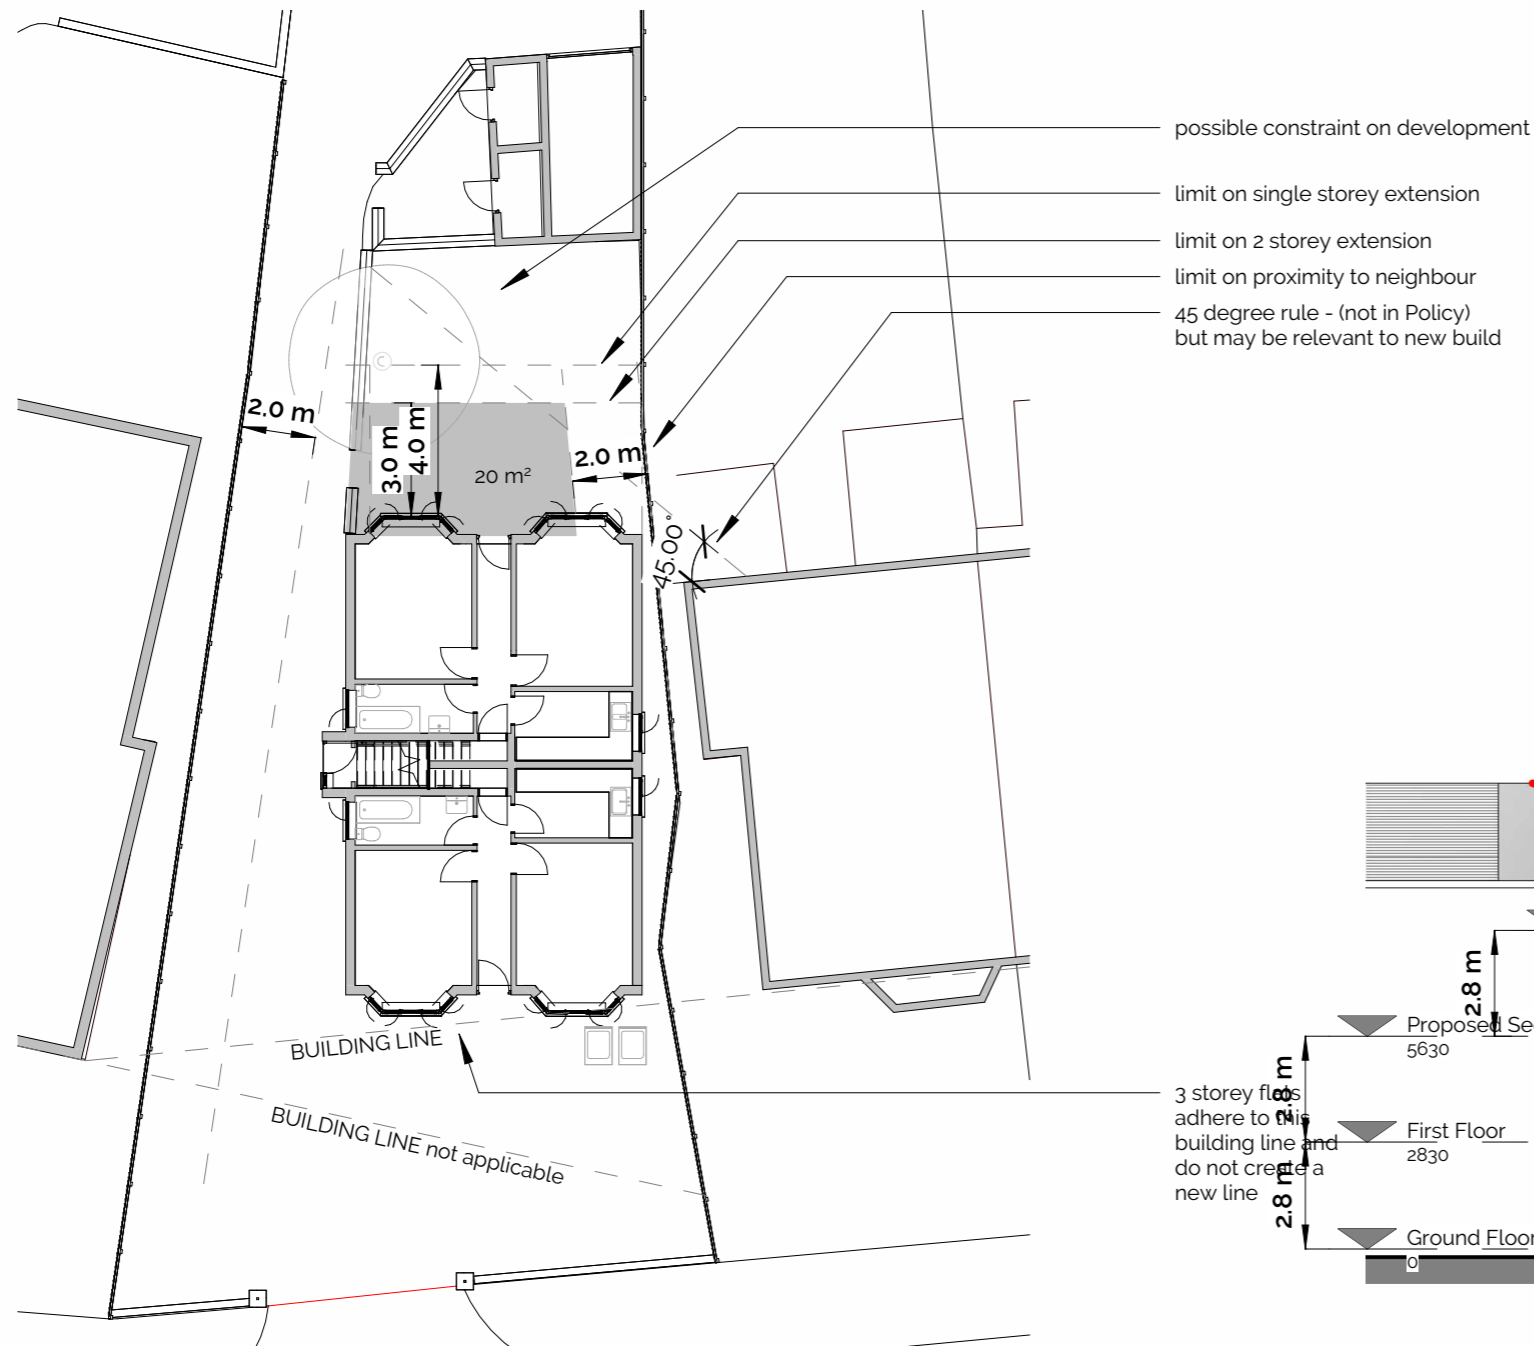

1 Plan - Development Constraints

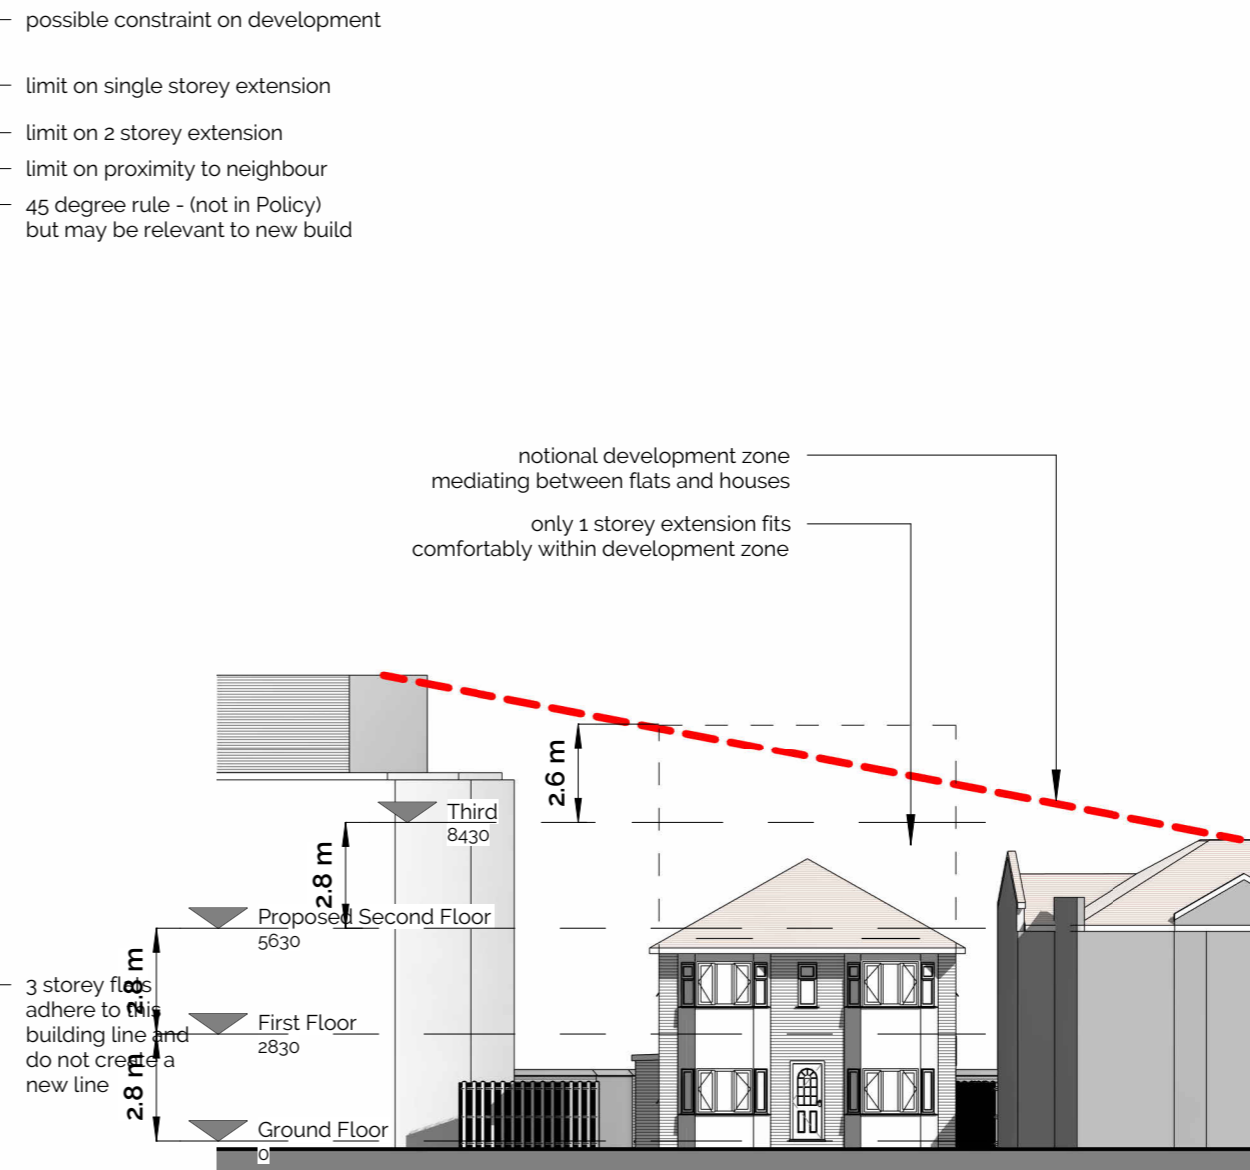

2 Elevation - Development Constraints

Development Constraints