


PROPOSED GROUND FLOOR PLAN

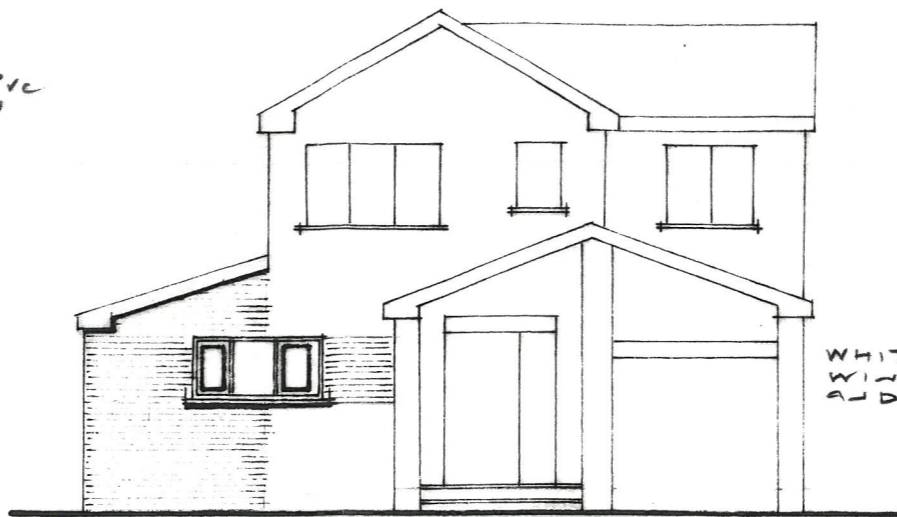

PROPOSED FRONT ELEVATION



PROPOSED REAR ELEVATION


ROOF BROWN INTERLOCKING ROOF TILES TO MATCH EXISTING

VELUX TYPE ROOF LIGHTS

WHITE PVC FASCIA / SOFFIT

ROUND SECTION WHITE PVC RAINWATER GOODS

BUFF FACING BRICK WALLS TO MATCH EXISTING

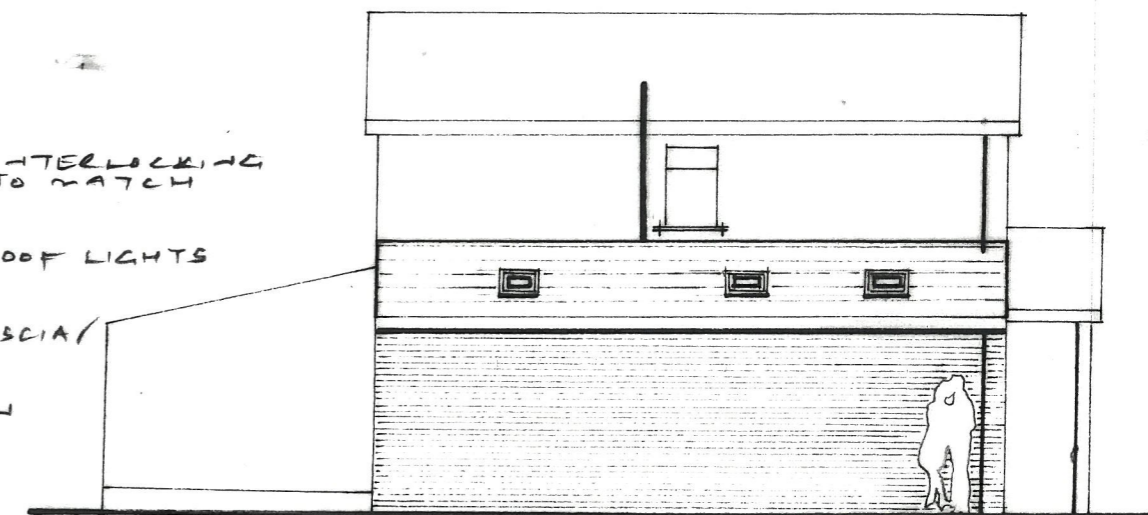

PROPOSED SIDE ELEVATION

* FOR PLANNING PURPOSES ONLY *

RECEIVED
16 APR 2024

PROPOSED SIDE EXTENSION		
12 TOLLBRIDGE ROAD		
WOODTHORPE DERBYS		
FOR MR + MRS P TWIGG		
SCALE 1:50 + 100	PLAN 2 OF 2	03/24