




approx 5.5 mtrs
from ground level to
underside of letters

Faculty of Arts and Creative Industries

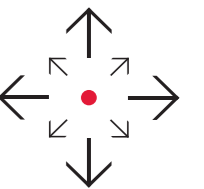


NAVIGATOR
s i g n s

Sign ref B - Specification


Non-illuminated individual built up aluminium lettering, 600 mm high Futura Medium capitals & lower case, fabricated to a return depth of 40 mm, fitted flush to wall by means of stud fixings.

Letters powder coated White RAL 9016 - Gloss finish.

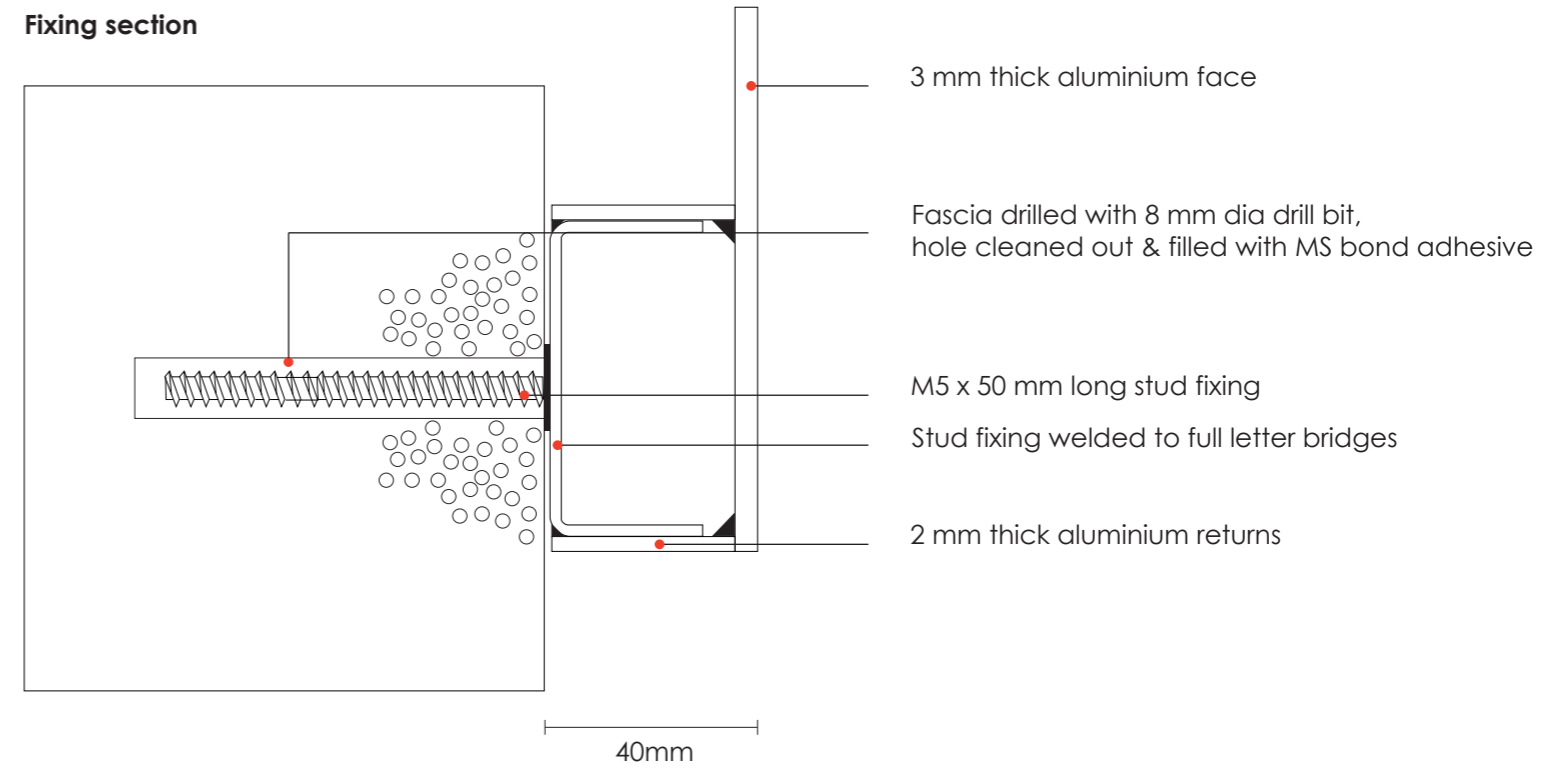

13525 mm

Faculty of Arts and Creative Industries | 600 mm

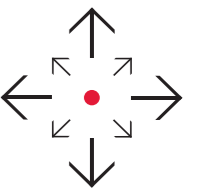

NAVIGATOR
s i g n s