




In situ approximation

approx 14 mtrs
from ground level to
underside of spark logo

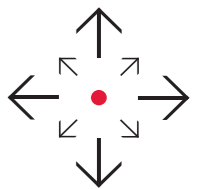

NAVIGATOR
s i g n s

16 Apr 24
Rev C

University of Sunderland - Priestman - External Signage

Drg no: Q2669_01

Sign ref A - Specification

Non-illuminated individual built up aluminium lettering, 500 mm high **Futura Bold** capitals & lower case, fabricated to a return depth of 40 mm, fitted flush to wall by means of half bracket fixings (see fixing section).

Letters powder coated white RAL 9016 - Gloss finish.

Non-illuminated individual built up aluminium spark logo, 2670 mm high **Trade Mark Style**, fabricated to a return depth of 40 mm, fitted flush to wall by means of half bracket fixings (see fixing section).

Letters powder coated Pantone 718C - Gloss finish.

Fixing section

