


REAR GARDEN

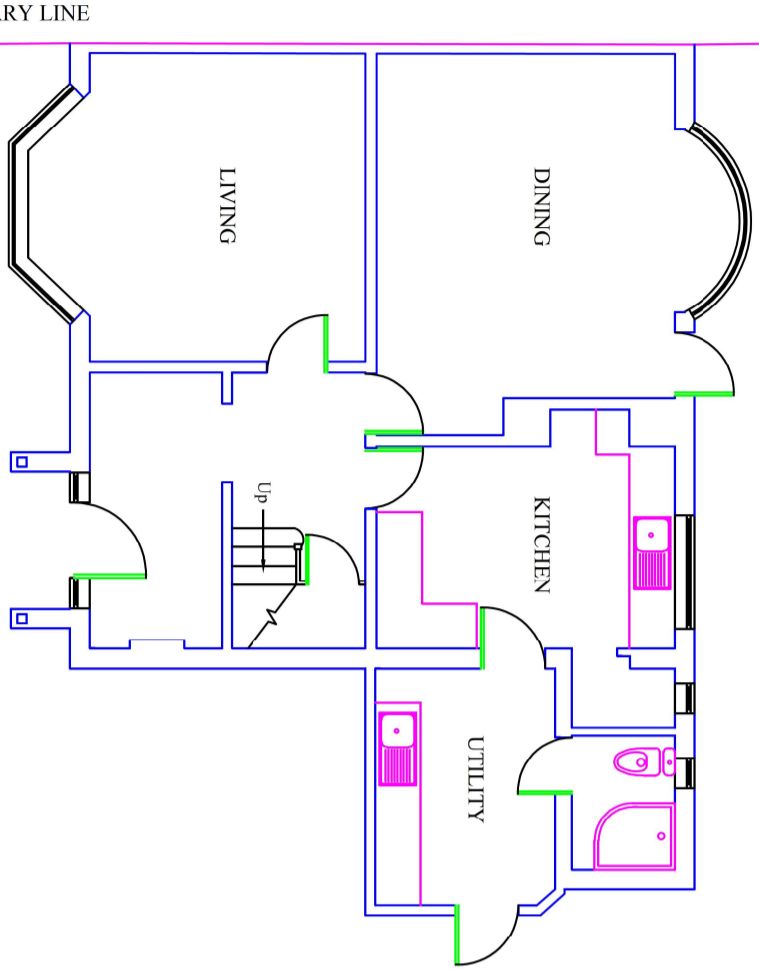


GROUND FLOOR PLAN

EXISTING

BOUNDARY LINE

REAR GARDEN

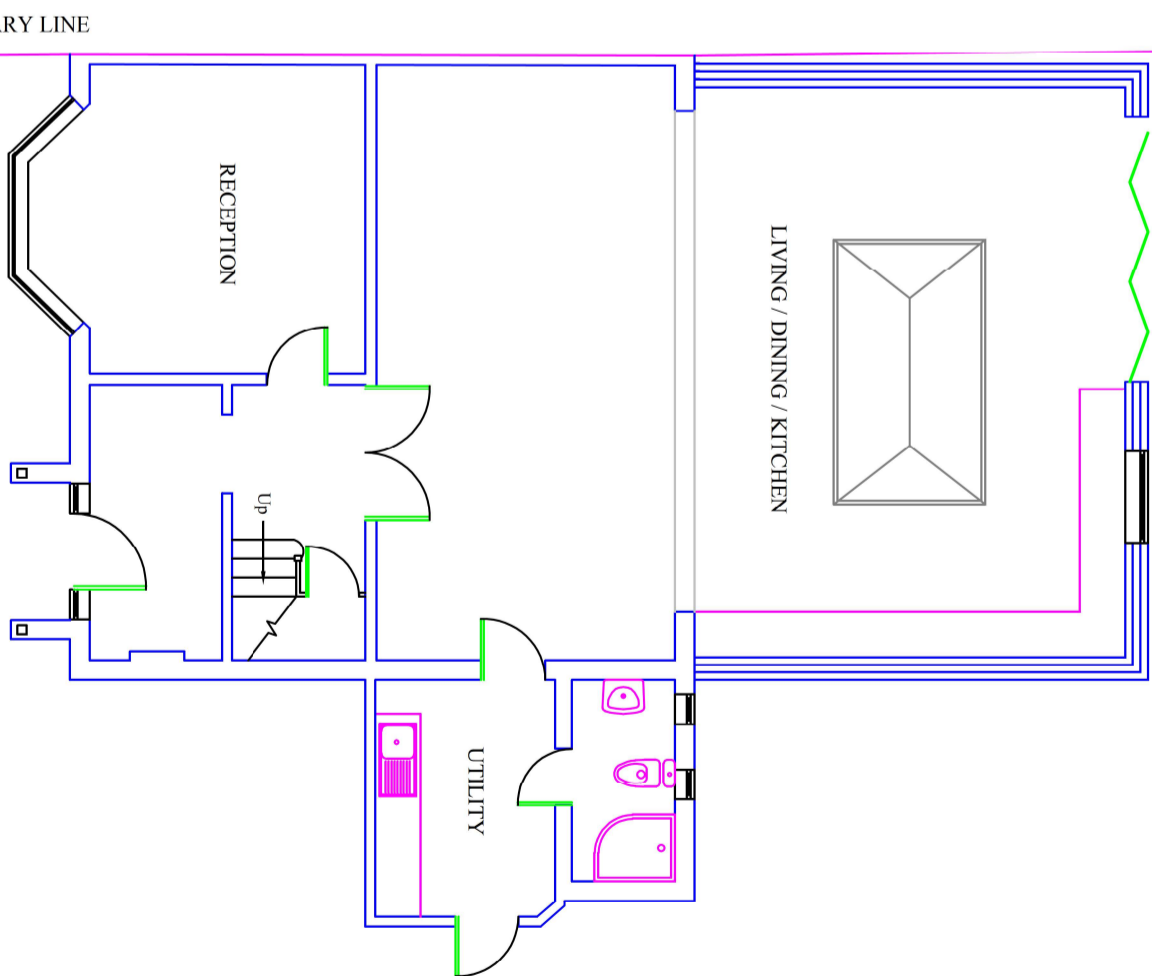

GROUND FLOOR PLAN

PROPOSED

BOUNDARY LINE

PROPOSED EXTENSION AT 3 MARLPIT LANE, COULSDON, CR5 2HE

Title: PLAN

Scale: 1:100

Date: 07/04/2024

Dwg: No: TSL/03PA/ARV/01

