


Existing First Floor Plan



Existing Front Elevation




Existing Elevation

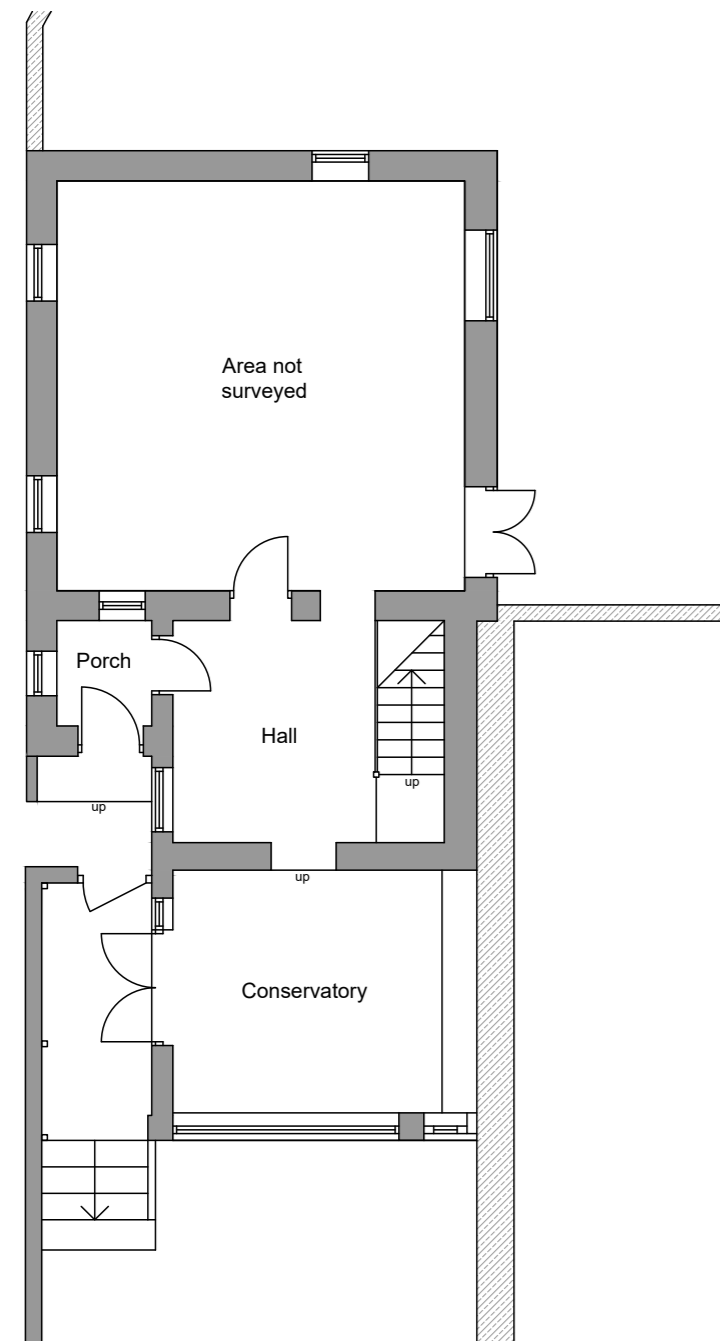

Existing Ground Floor Plan



Existing Road Elevation

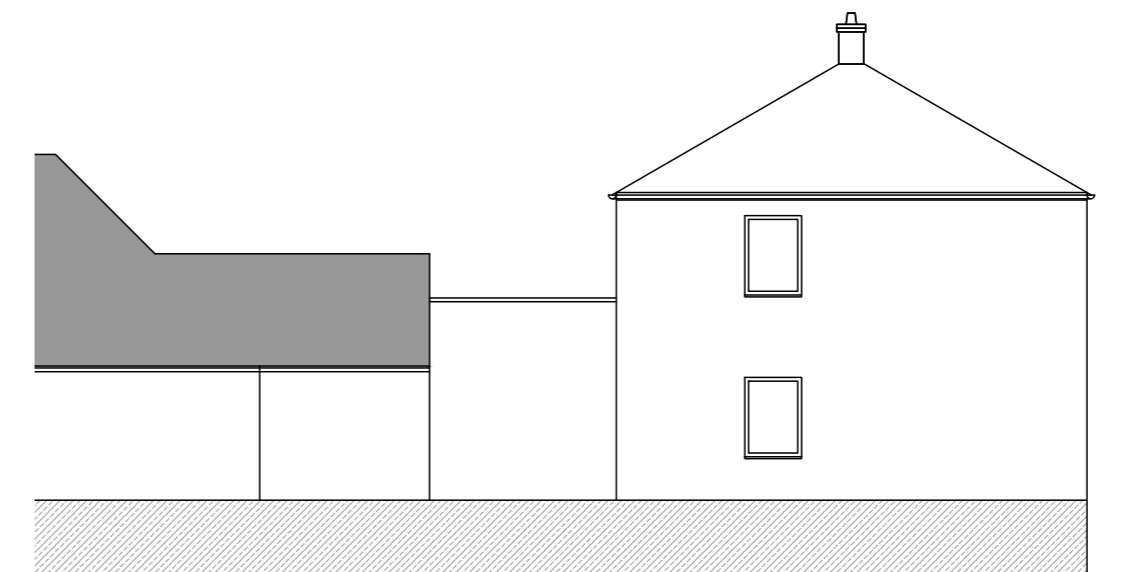

Existing Elevation



Existing Elevation



Rev	Date	Description

Rev	Date	Description

Notes:
 All dimensions should be checked on site by the contractor and such dimensions shall be the contractor's responsibility. Drawing to be read in conjunction with other relevant consultant information. The recipient should report all drawing errors, omissions and discrepancies to the Architect. This drawing is the copyright of Thomas Dean Architects and must not be copied or reproduced in part, or in whole, without the express permission of Thomas Dean Architects. Thomas Dean Architects accept no responsibility or liability for:
 - the accuracy of survey information provided by others or for any costs, claims, proceedings and expenses arising out of reliance on such information
 - any scaling from this drawing other than by the local planning authority solely for the purposes of the planning application to which it relates.

Project Name: **Townsend Cottage, The Street, Dursley, Glos**

Drawing Title: **Proposed Rear Two Storey Extension Existing Plans and Elevations**

Status	Date	Scale	Project No.	Drawing No.	Rev.
Planning	March 24	1:100 @ A2	23-477	PL-23-477-03	