



Proposed First Floor Plan



Proposed Front Elevation

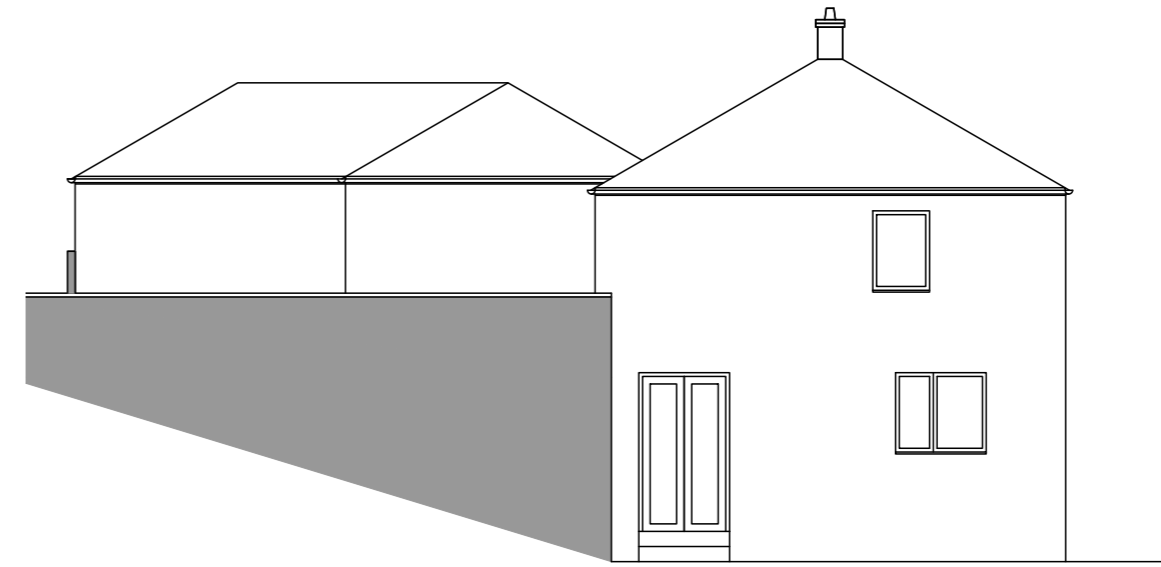


Proposed Elevation

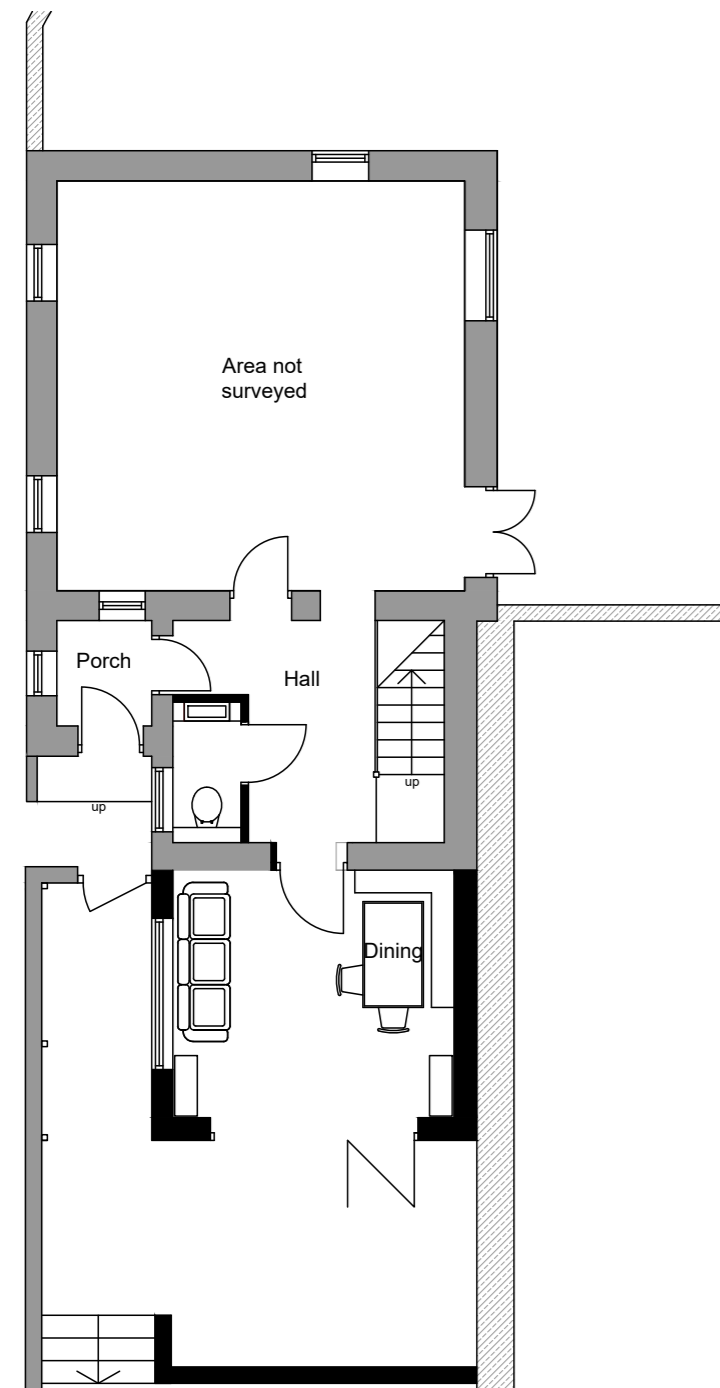


Proposed Ground Floor Plan



Proposed Road Elevation

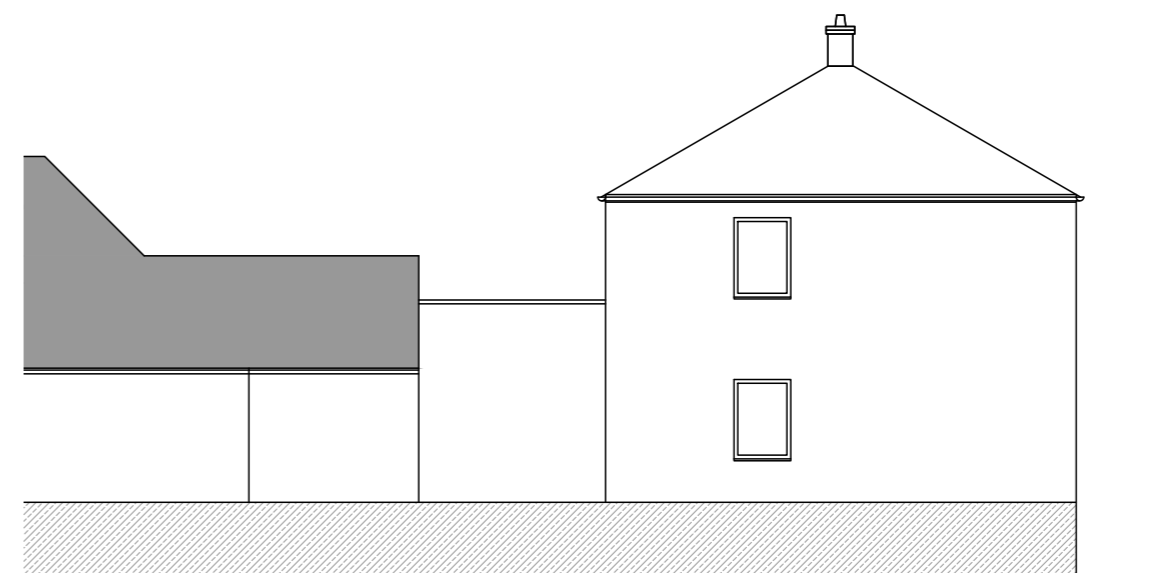

Proposed Elevation

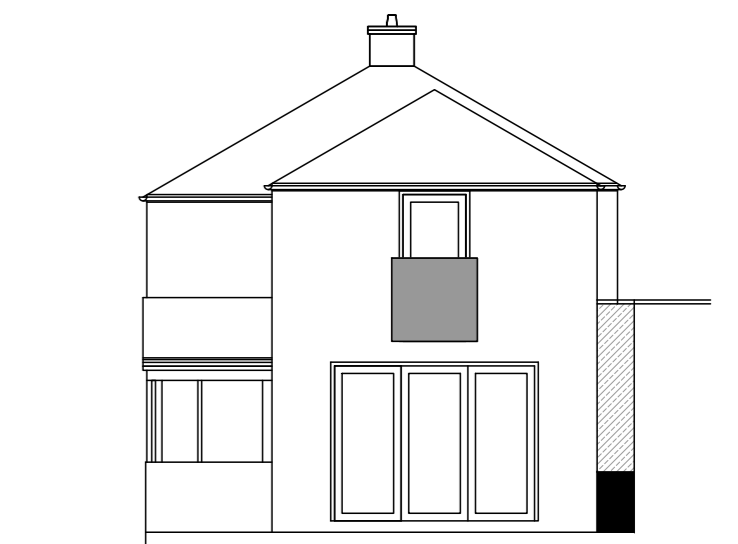

Proposed Elevation

Rev	Date	Description

Rev	Date	Description

Notes:  
 All dimensions should be checked on site by the contractor and such dimensions shall be the contractor's responsibility. Drawing to be read in conjunction with other relevant consultant information. The recipient should report all drawing errors, omissions and discrepancies to the Architect. This drawing is the copyright of Thomas Dean Architects and must not be copied or reproduced in part, or in whole, without the express permission of Thomas Dean Architects. Thomas Dean Architects accept no responsibility or liability for:  
 - the accuracy of survey information provided by others or for any costs, claims, proceedings and expenses arising out of reliance on such information  
 - any scaling from this drawing other than by the local planning authority solely for the purposes of the planning application to which it relates.

Status	Date	Scale	Project No.	Drawing No.	Rev.
Planning	March 24	1:100 @ A2	23-477	PL-23-477-04	A