



PROPOSED GROUND FLOOR PLAN 1:100

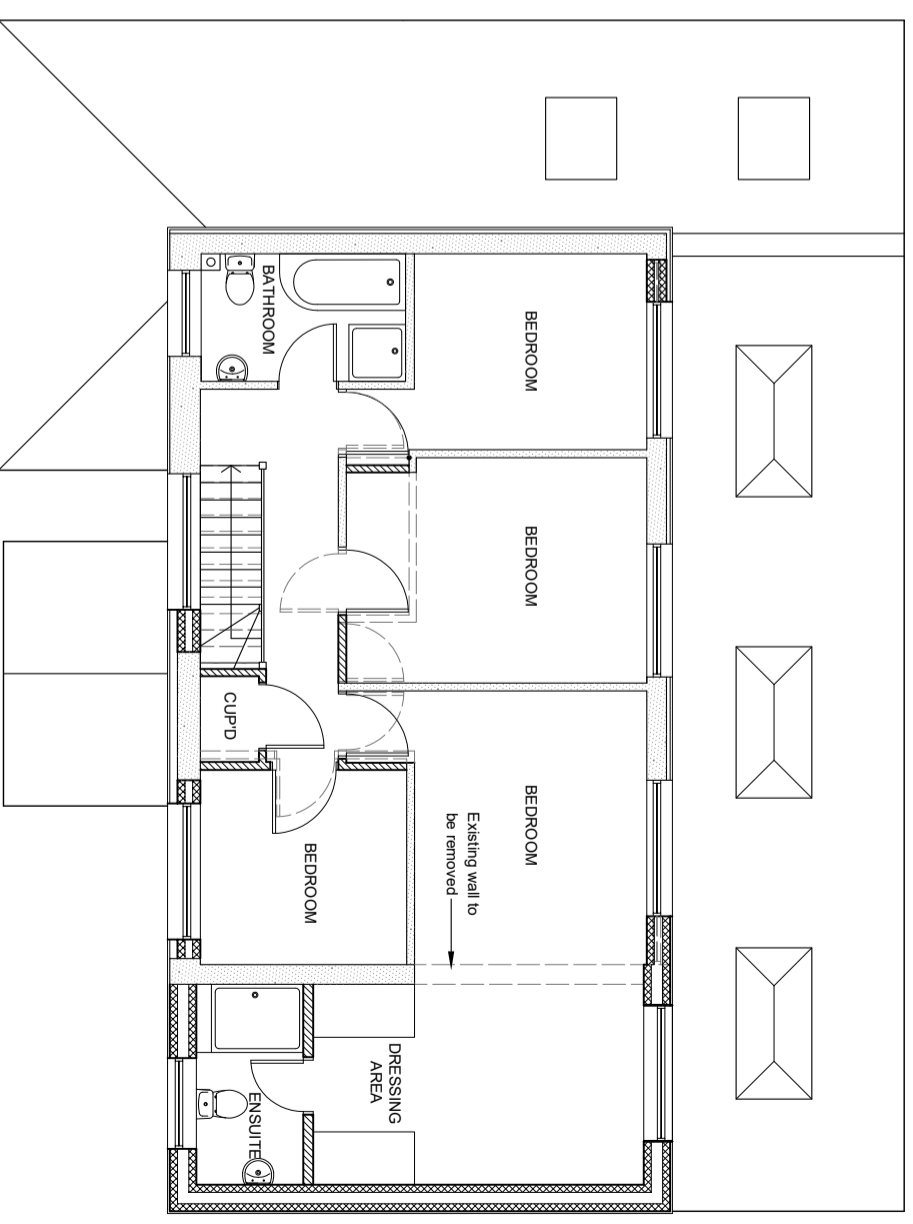

PROPOSED FIRST FLOOR PLAN 1:100

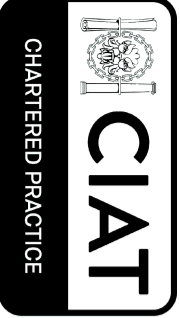

**WOODSTOCK ASSOCIATES**  
 KEITH PLUMB MCIAT  
 Member of the Chartered Institute of Architectural Technologists  
 PLANNING - DESIGN - SURVEYING  
 53 Woodstock Road, Sittingbourne, Kent ME10 4HJ  
 Telephone: 01795 476113

client  
**PROPOSED REAR AND SIDE EXTENSIONS**  
 7 LANCASTER COURT  
 GILLINGHAM  
 KENT  
 ME8 0JP

client  
**MR & MRS CONNELLY**

scale  
**1:100 @A3**

date  
**MARCH 2024**

drawing no.  
**CO/24/102.04**

