



**SITE BLOCK PLAN**  
1:200 @ A1


**SITE PLAN**  
1:100 @ A1

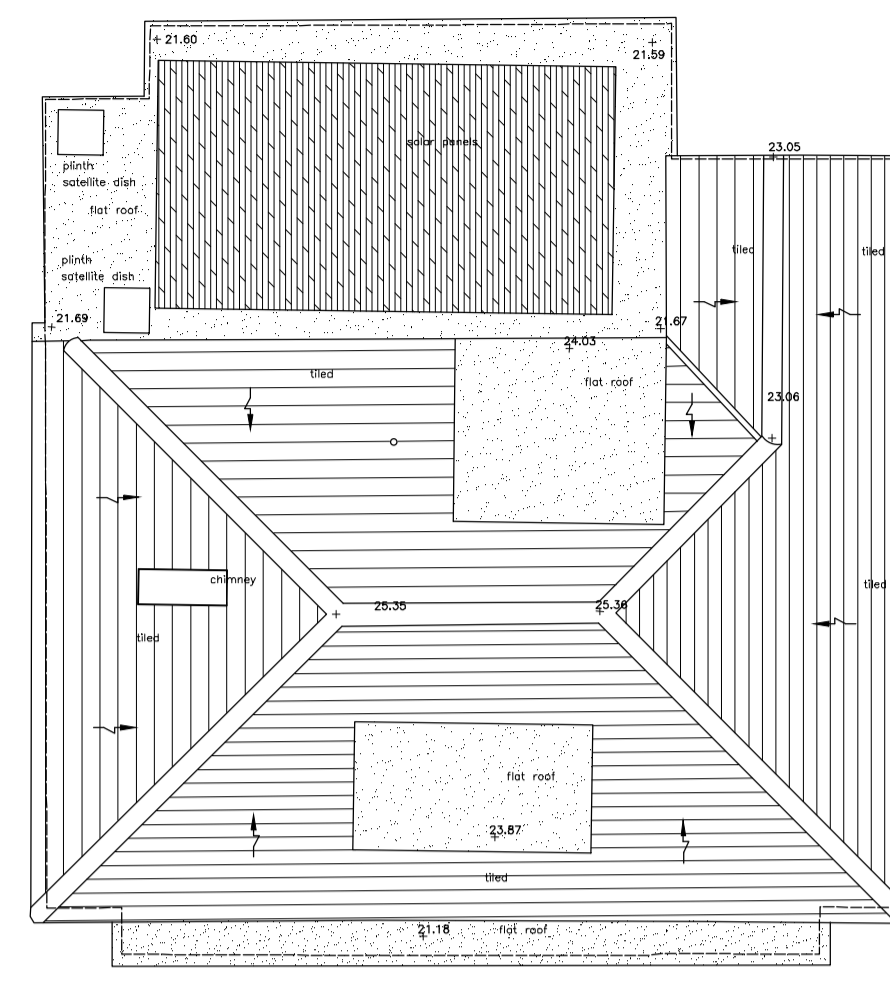

**ROOF PLAN**

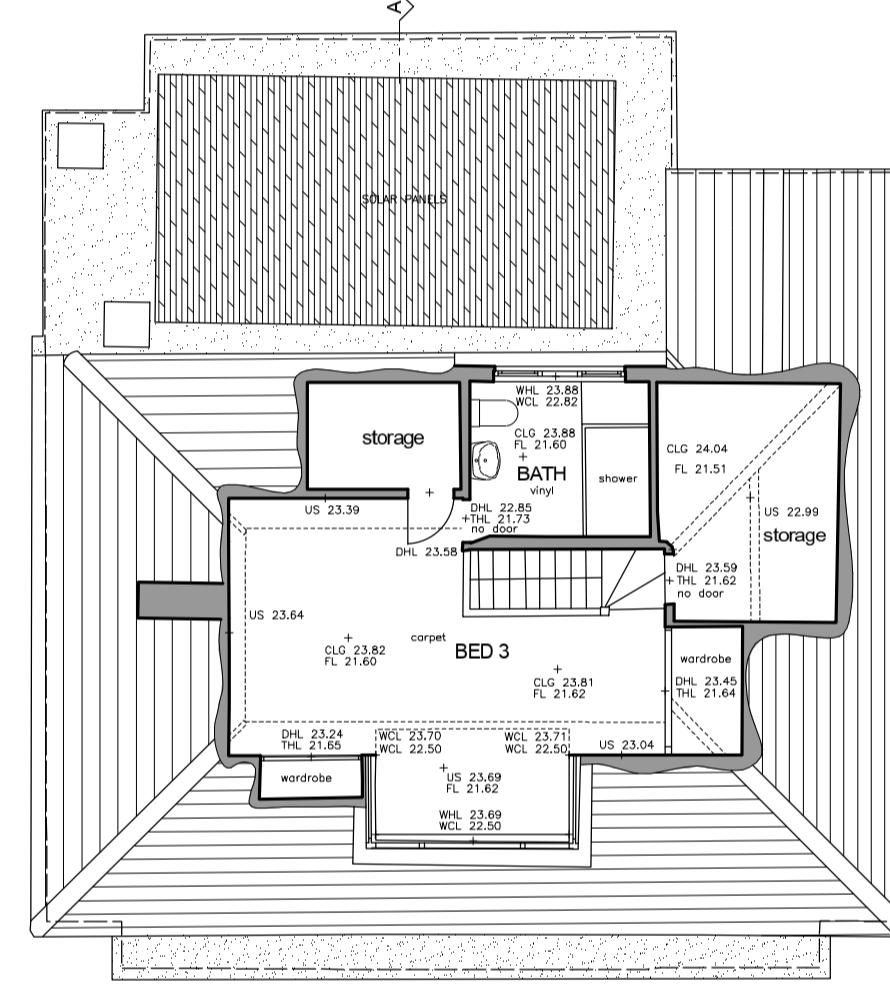


**FIRST FLOOR PLAN**

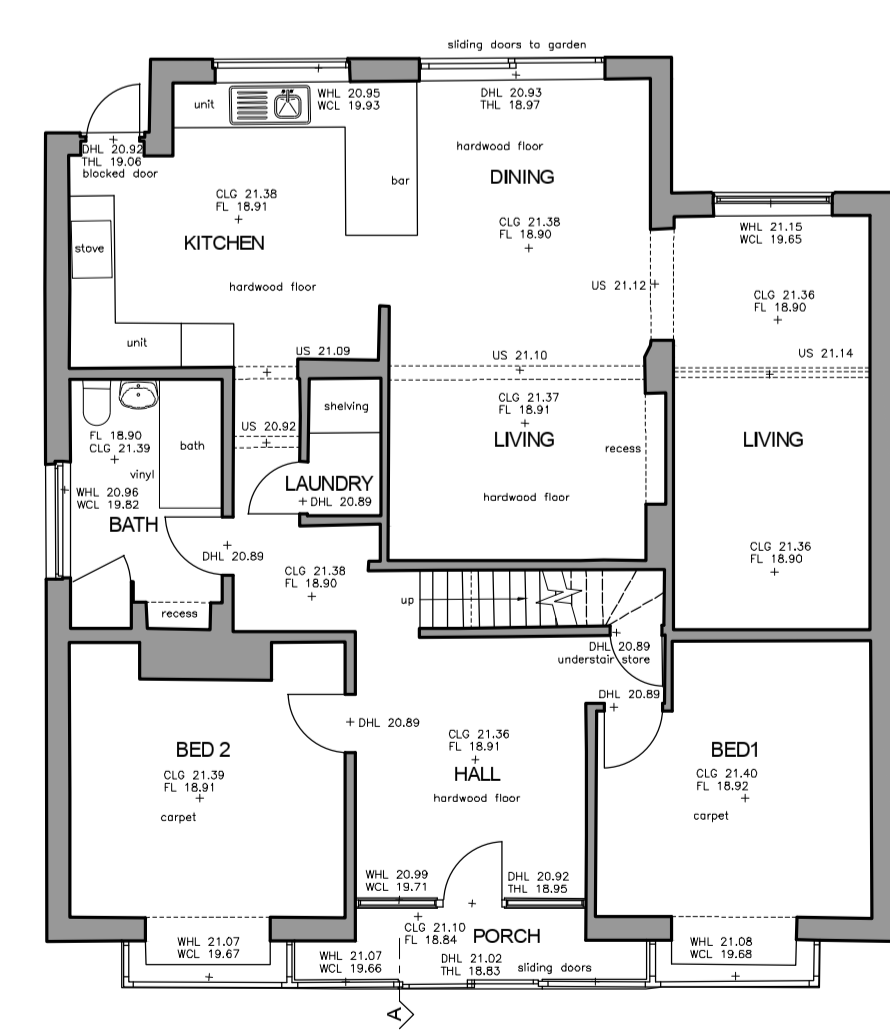

**GROUND FLOOR PLAN**  
1:100 @ A1


### LEGEND

CLG	CEILING LEVEL
CUP	CUPBOARD
DP	DOWN PIPE
DHL	DOOR HEAD LEVEL
FL	FLOOR LEVEL
HWT	HOT WATER TANK
IC	INSPECTION COVER
SVP	SOIL VENT PIPE
RWP	RAINWATER PIPE
SCLG	SUSPENDED CEILING
SV	STOP VALVE
US	UNDERSIDE LEVEL
USB	UNDERSIDE OF BEAM
WCL	WINDOW CILL LEVEL
WHL	WINDOW HEAD LEVEL
	CEILING/ROOF SLOPE UP

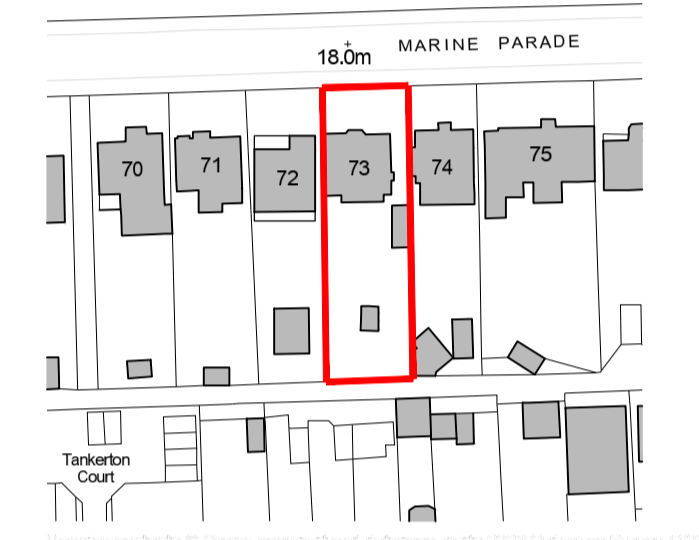

**LOCATION PLAN**  
1:1250

rev description date by  
A SITE BLOCK PLAN ADDED 15.04.24 SW

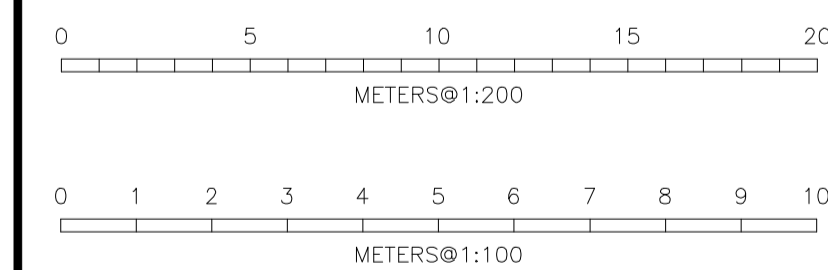

**ellisdesigns**

client  
Dr Thompson & Ms Acaster  
project  
73 Marine Parade, Tankerton,  
Kent, CT5 2BA  
drawing  
Existing Site & Floor Plans  
inc Location Plan  
scale  
1:100 1:200 1:1250@A1  
date  
June 2022  
drawing number  
**503 E01**

drawn by  
SW  
revision  
**A**