




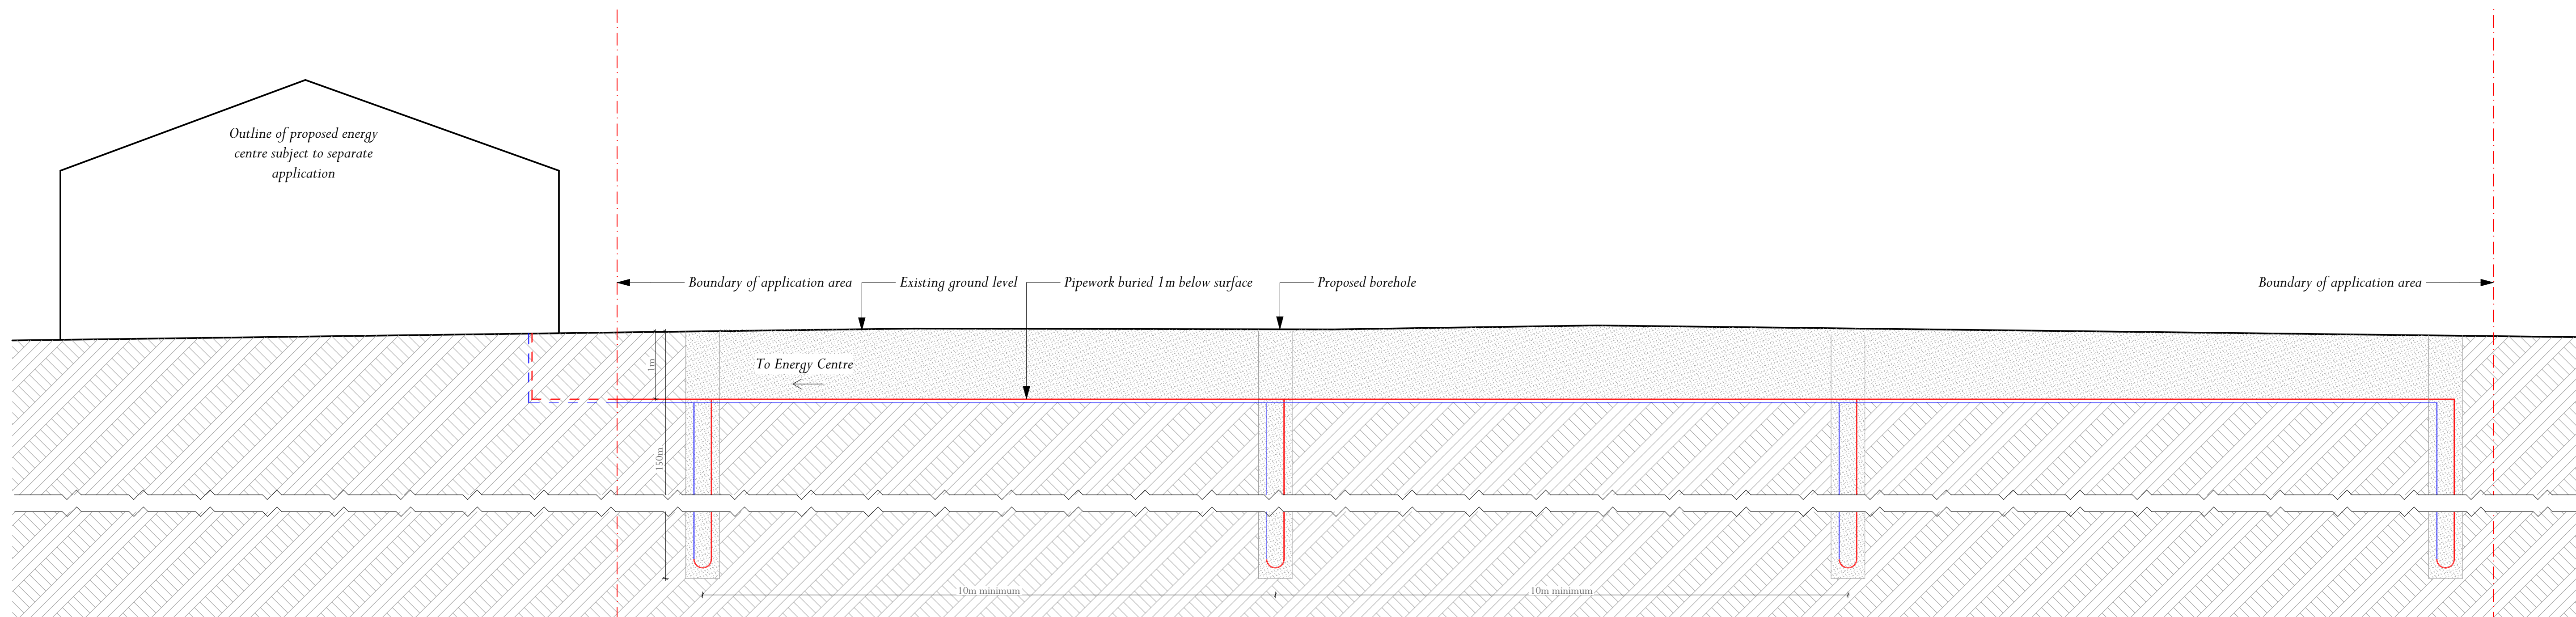


GSHP BOREHOLES SECTION A



GSHP BOREHOLES SECTION B

-  Existing area re-infilled and reverted to field as existing
-  Existing soil
-  Hot water pipe
-  Cold water pipe

NOTE
 -Final borehole locations TBC following ground investigation
 -Final pipework layout to be confirmed by specialist

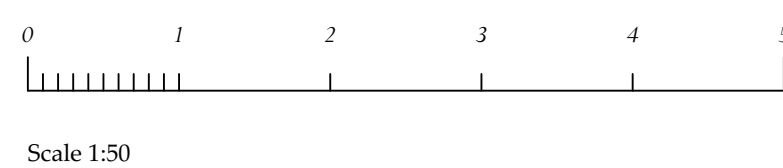

Proposed Ground Sections

Woodleys

Scale: 1:50 @ A1
 Drawing Number: -6395 / PL2 05 | April 2024 | 01 | Drawn By: ZKT