


- Approximate location of proposed ground-source heat pump array
- Application boundary
- Approximate proposed borehole location as per ISO Energy proposal

**NOTE**  
-Final borehole locations TBC following ground investigation  
-Final pipework layout to be confirmed by specialist

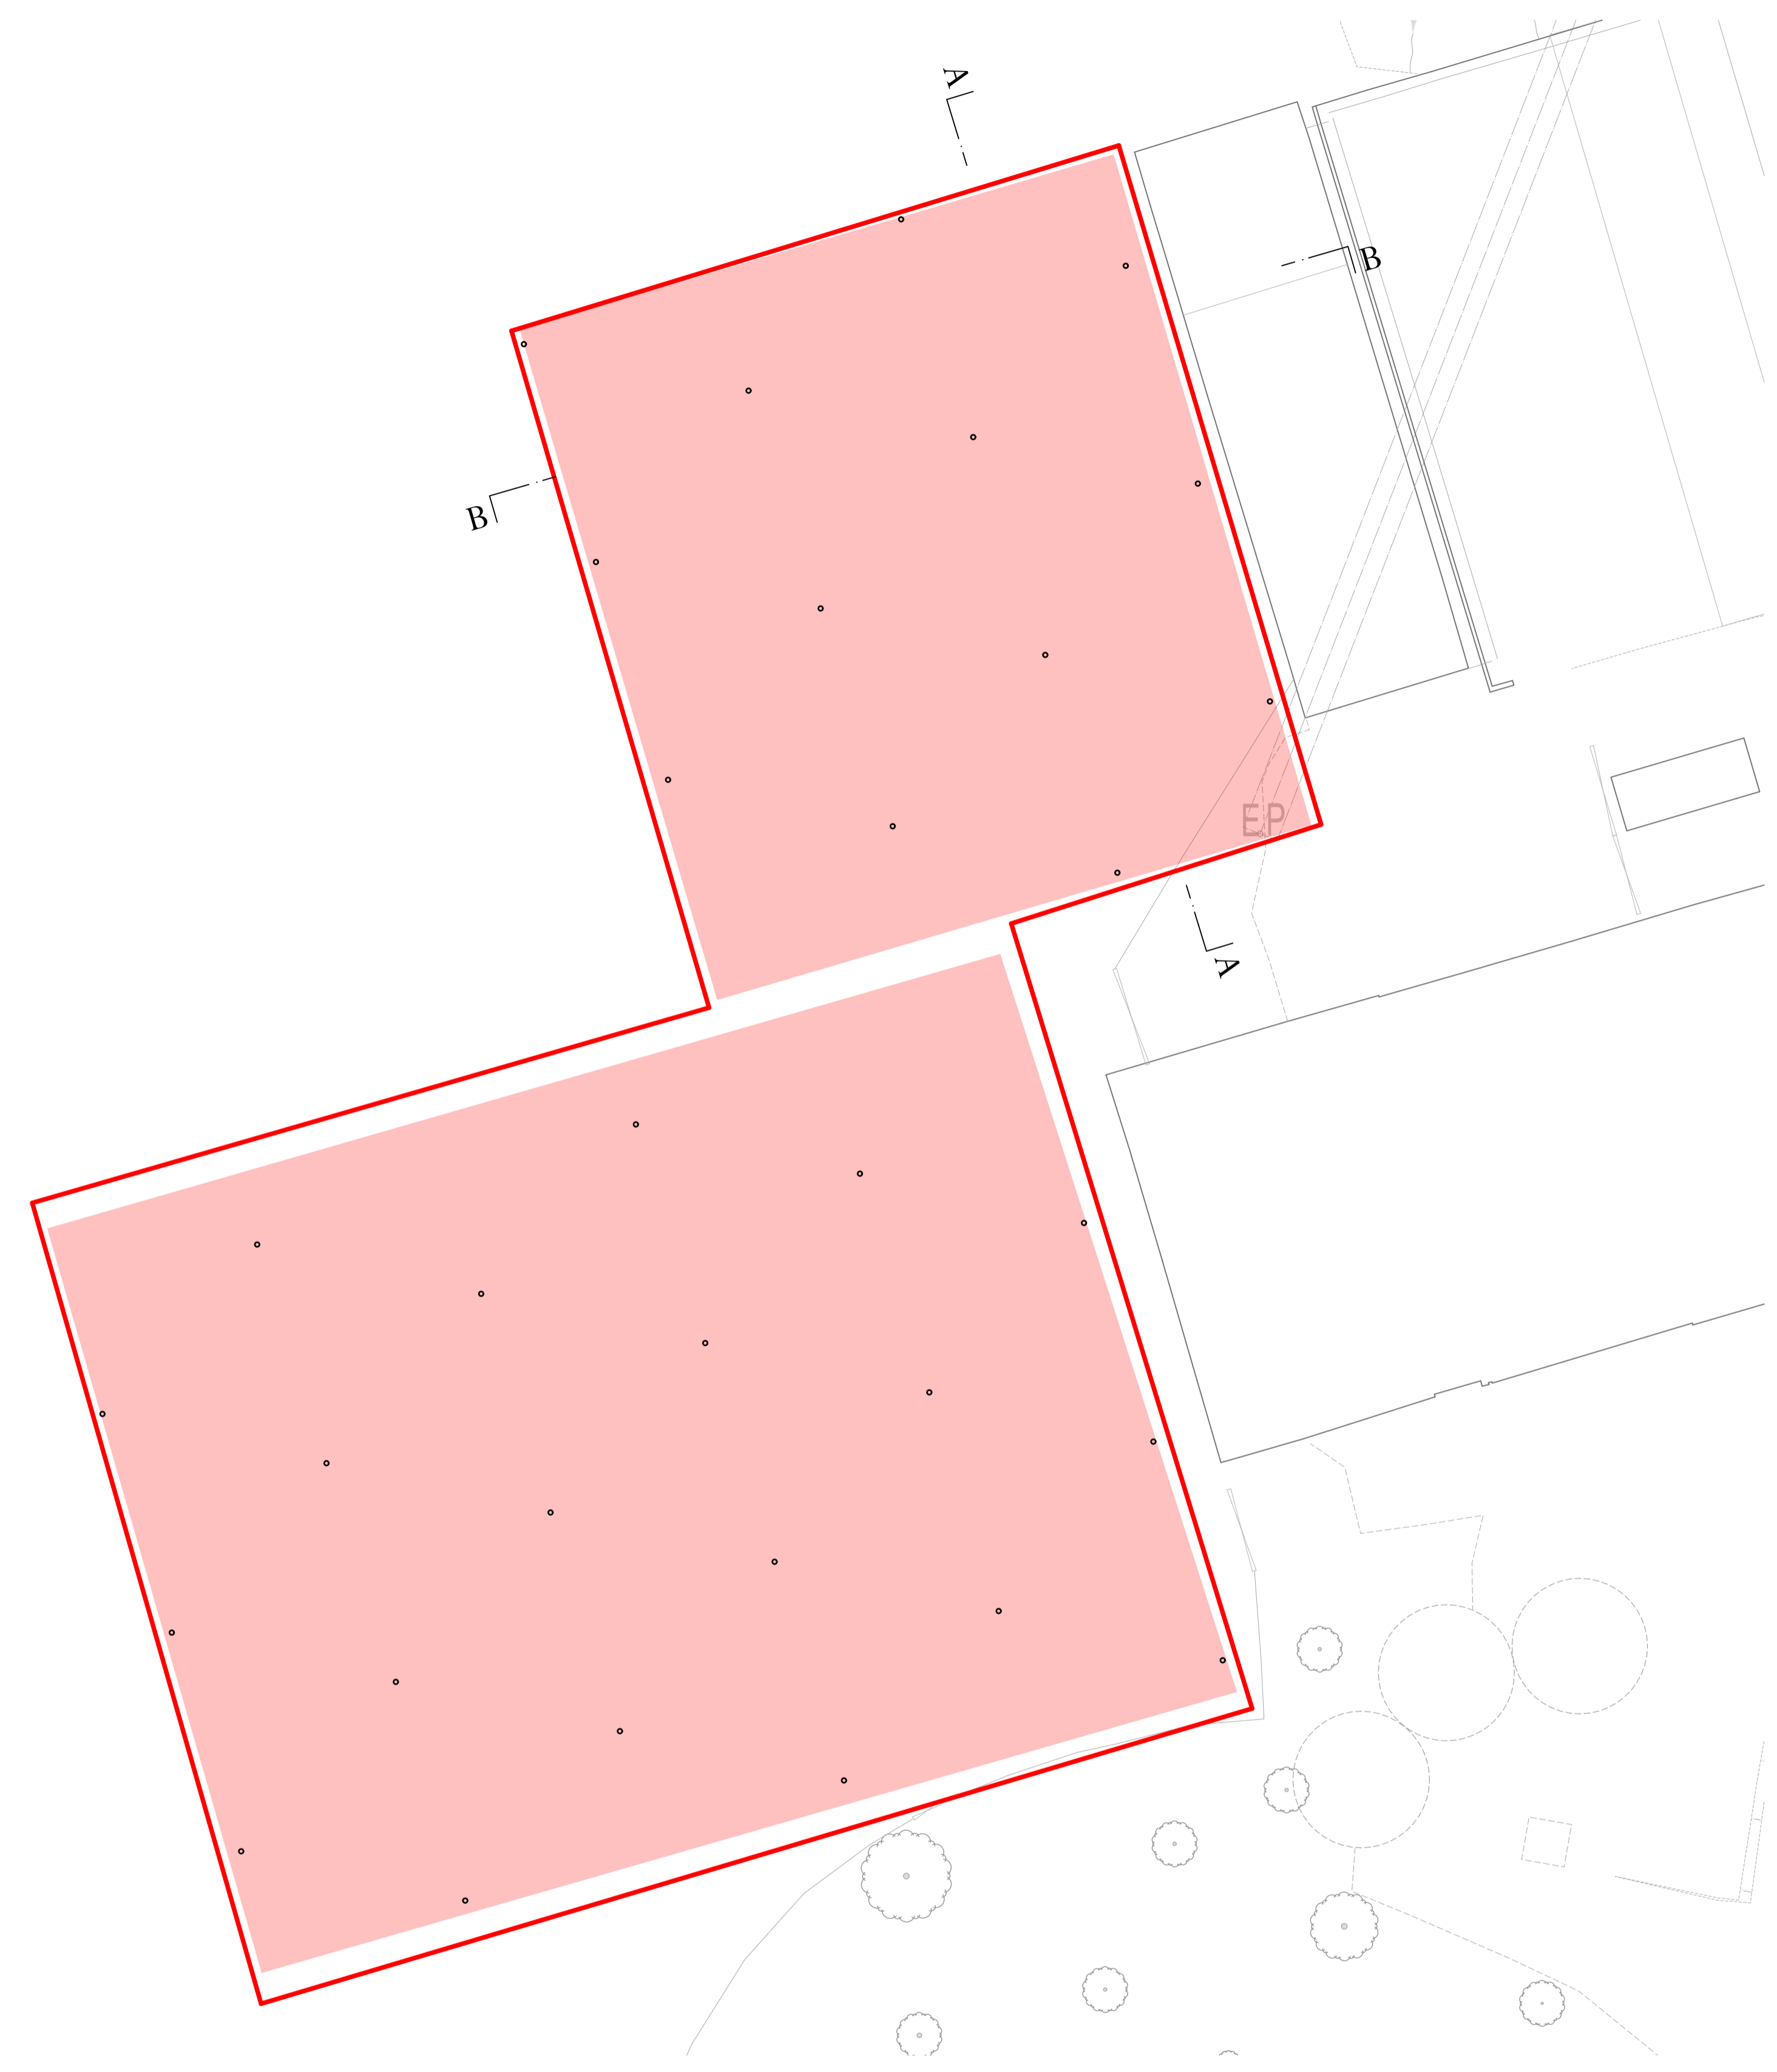


GSHP PROPOSED BOREHOLE ARRAY

Proposed Borehole Layout

**Woodleys**

Scale: 1:200 @ A1  
Drawing Number: -6395 / PL2 04 | April 2024 | 01 | Drawn By: ZKT

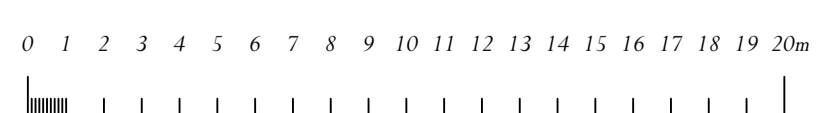

Scale 1:200