

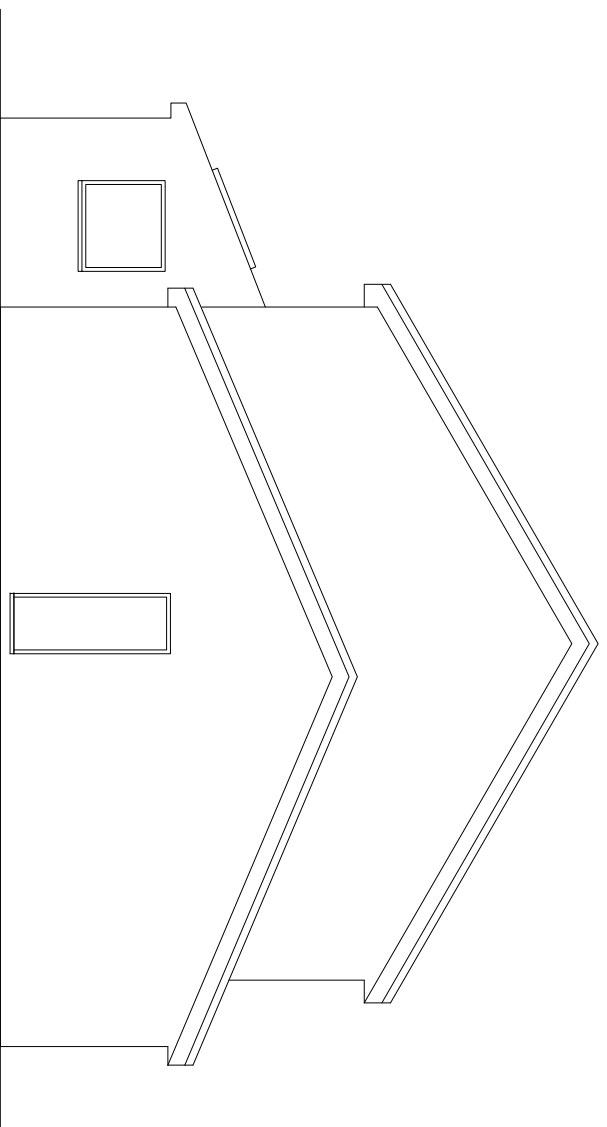



REAR ELEVATION

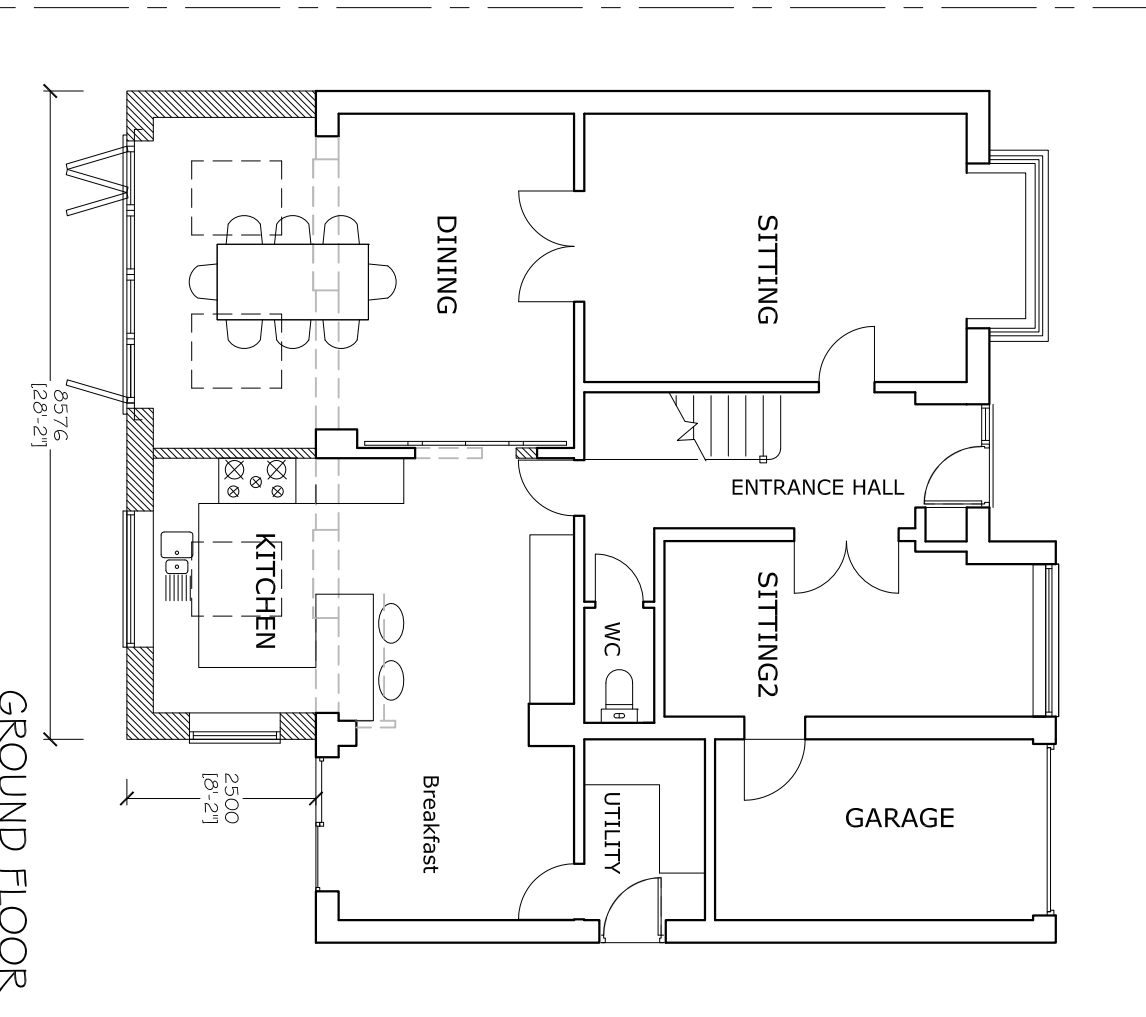

SIDE ELEVATIONS

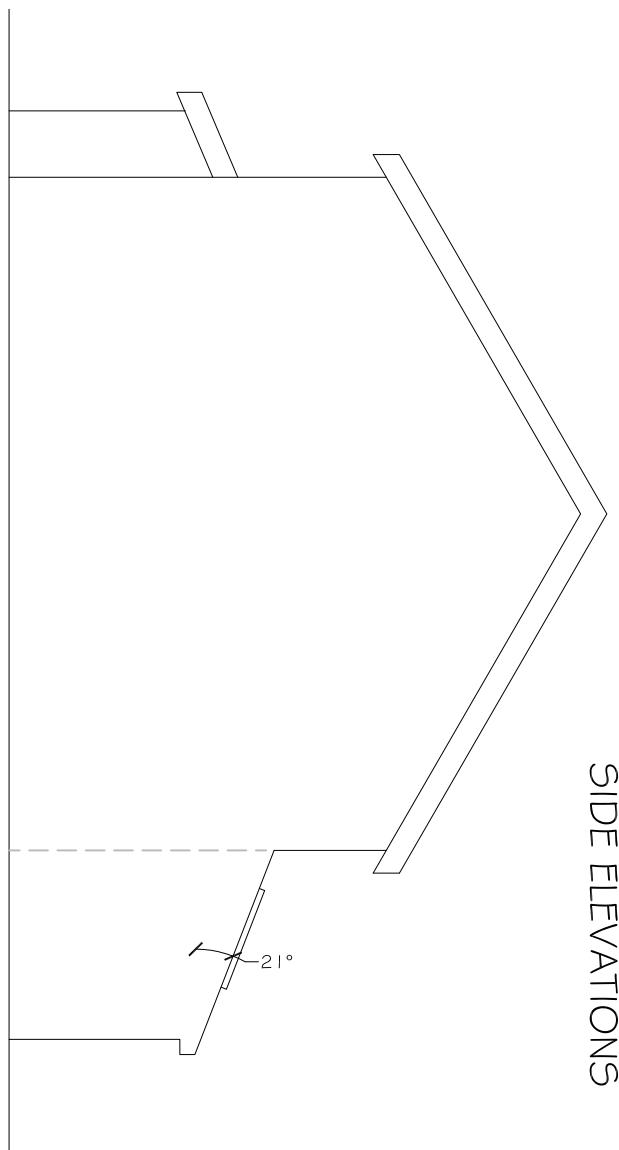


GROUND FLOOR

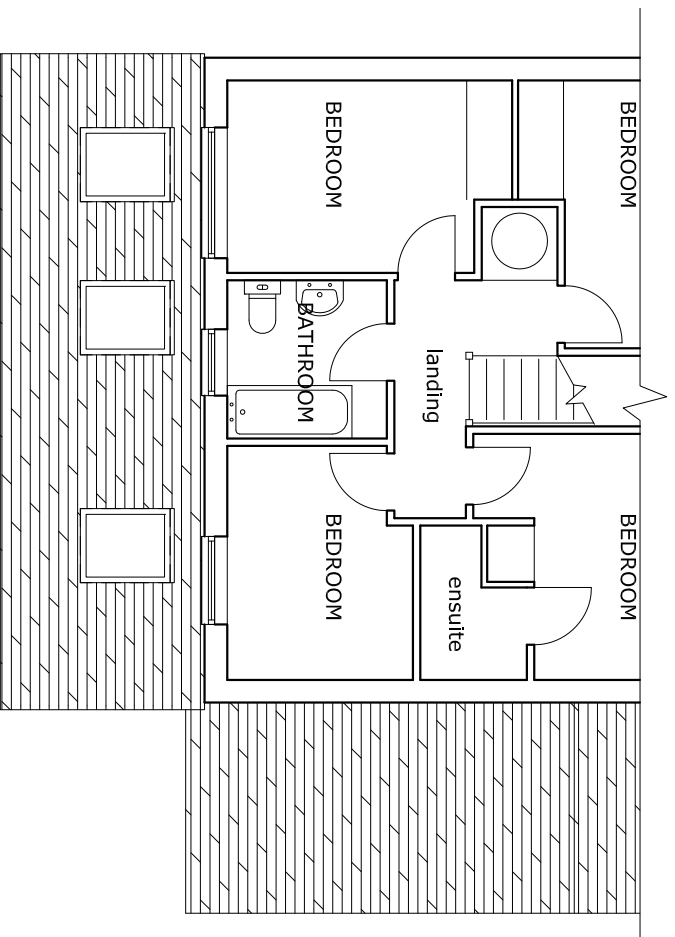

Part FIRST FLOOR



**DISCLAIMER**  
 DIMENSIONS GIVEN ARE IN MILLIMETRES,  
 ALL DIMENSIONS GIVEN SHOULD BE CHECKED ON SITE PRIOR TO  
 PROCEEDING WITH WORKS. WHILST EVERY CARE HAS BEEN TAKEN  
 TO ENSURE ACCURACY, THE DESIGNER IS NOT RESPONSIBLE FOR  
 ERROR OR OMISSION OF INFORMATION ON THIS DRAWING. DO  
 NOT SCALE FROM THIS DRAWING EXCEPT FOR PLANNING  
 PURPOSES. ALL REPRODUCTION RIGHTS RESERVED.

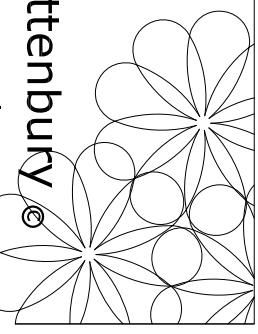

**sara a rattenbury**  
 architectural design consultancy  
 sara@sarattenbury.com mob 07812828429

TITLE  
**PROPOSED  
 PLANS & ELEVATIONS**

ADDRESS  
**35 HALSEY DRIVE,  
 HEMEL HEMPSTEAD, HP1 3SE.**

SCALE UNLESS  
 1:100 @A3 OTHERWISE DATE  
 DRAWING No. APR 2024  
 HD 102-1 REV.