





FRONT ELEVATION



REAR ELEVATION

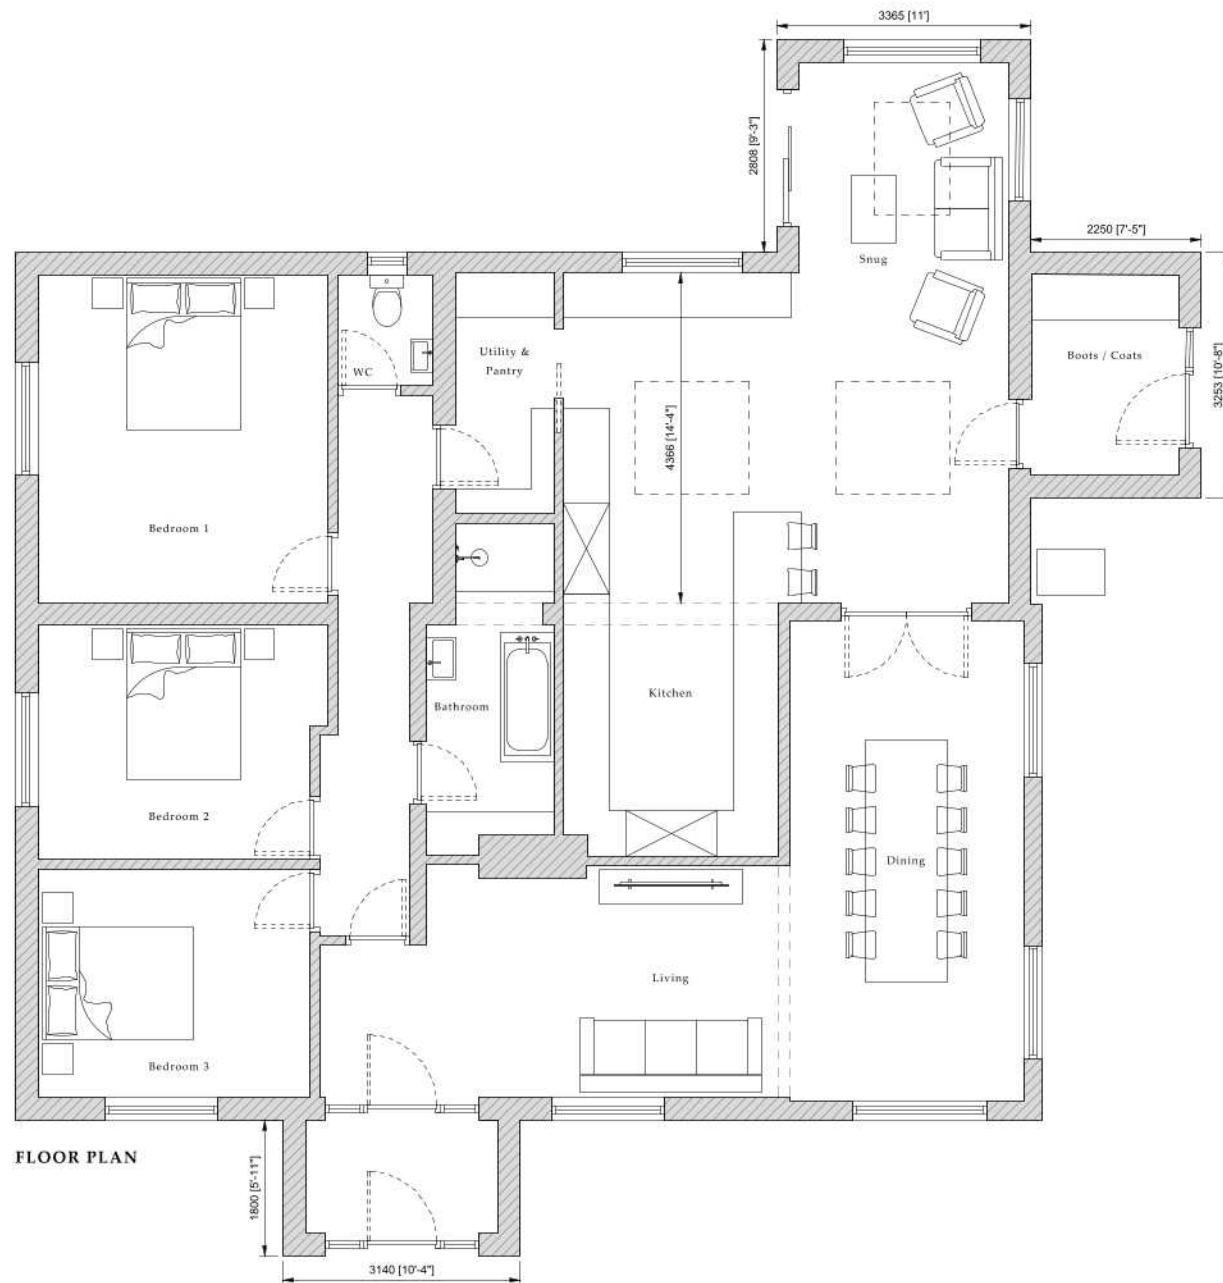

FLOOR PLAN

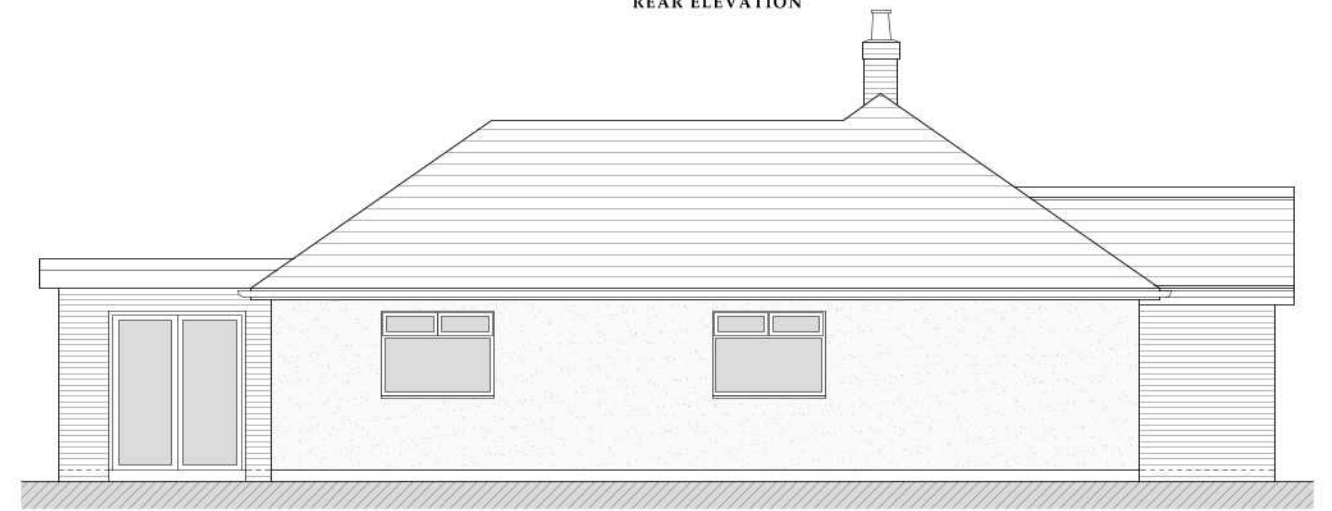

SIDE ELEVATION



SIDE ELEVATION



Project	Extensions & Alterations	
Location	Conifer Drive, Saltfleet	
Drawing Title	Proposed Floor Plan & Elevations	
Status	Planning	
Date	15.04.2024	
Scale	1:100 @ A3	
Drawing No.	62224-04	Rev

This drawing is for illustrative purposes and for planning approval only. It should not be used for construction and therefore risk identification under the Construction (Design & Management) Regulations has not been carried out. This drawing is the property of Andrew Clover Planning and Design Ltd and must not be reproduced without prior written consent. Do not scale from this drawing, use printed dimensions only.