


Section A-A

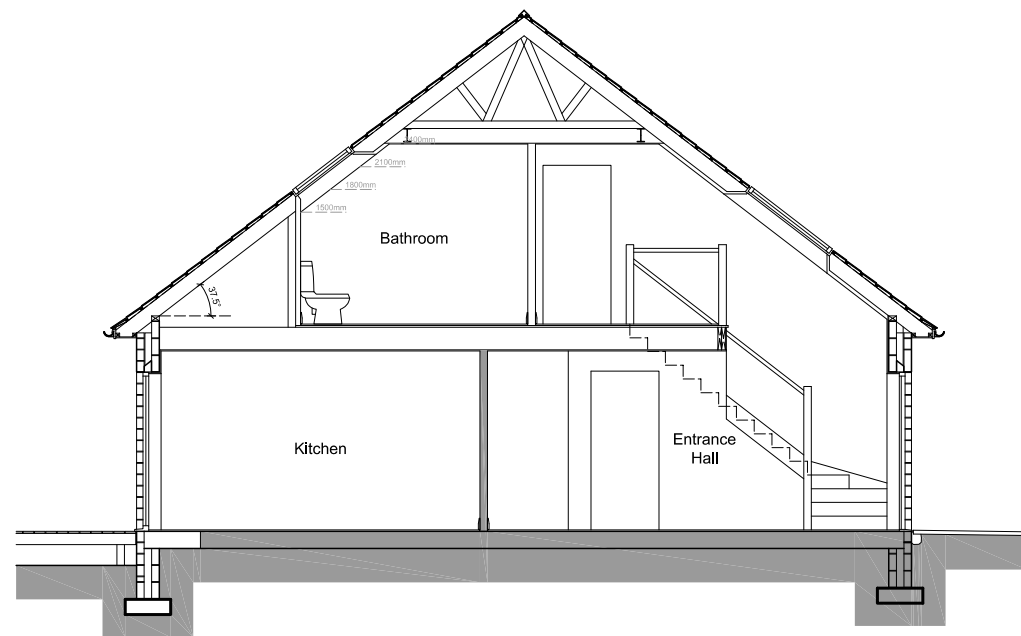

Section B-B

REV	DATE	AMENDMENT	BY	CHKD

**HNA architects**  
 Architecture | Planning | Design

PROJECT:	The Lodge, Hollyville, Greenfield			
CLIENT:	Mr. & Mrs. Birch			
DRAWING:	Proposed Sections			
DRAWN BY:	TR	CHECKED BY:	MB	CREATED: 08/08/22
SCALE:	1:100 @ A3			DRAWING No: 1372/P-301
STATUS:	Planning		REVISION:	

DO NOT SCALE.  
 COPYRIGHT REMAINS WITH HNA ARCHITECTS LTD.  
 TEMPLE WORKS, TEMPLE STREET, OLDHAM, OL13NJ  
 TEL: 0161 688 1820  
 E-MAIL: info@hna-architects.co.uk

