




SOUTH ELEVATION

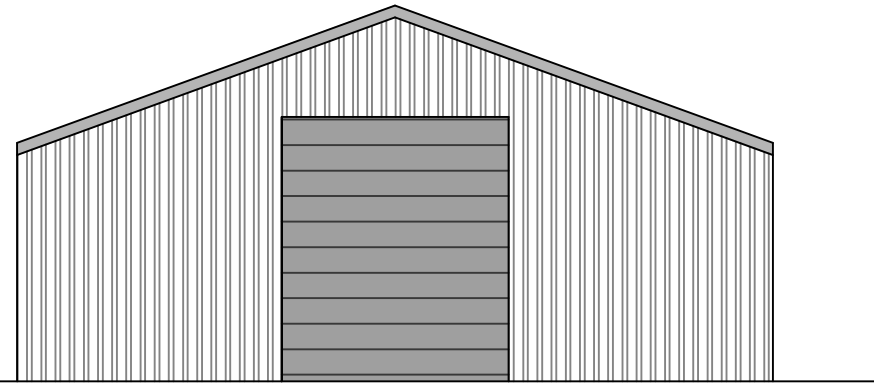


EAST ELEVATION

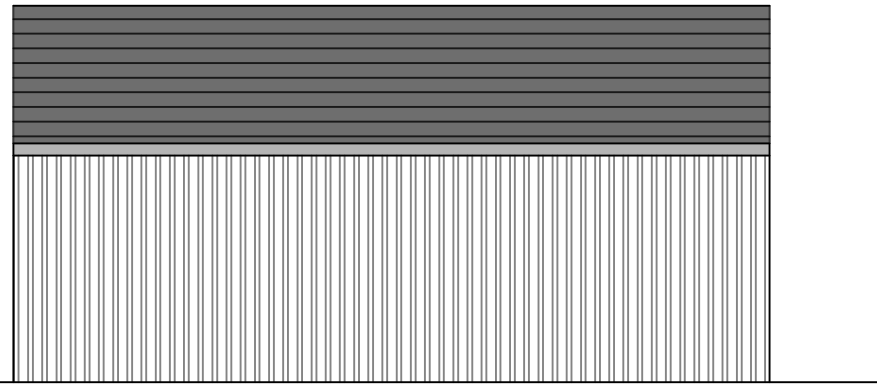

NORTH ELEVATION

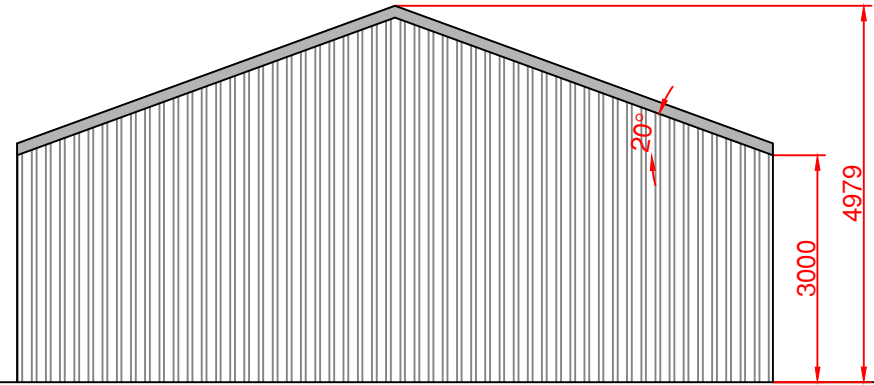

WEST ELEVATION

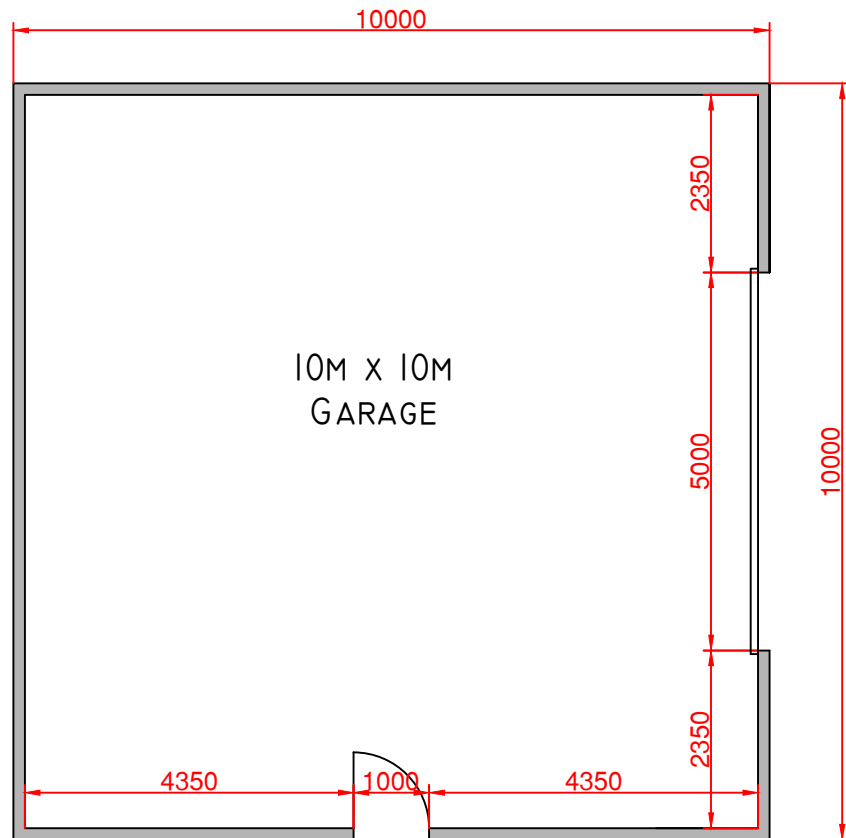

EXTERNAL FINISHES

ROOF
DARK BLUE METAL SHEETING

WALLS
DARK BLUE METAL SHEETING

DOORS
DARK BLUE METAL TO MATCH SHEETING

RAINWATER GOODS
BLACK UPVC

NO CHANGE IN GROUND LEVELS ARE PROPOSED



GARAGE AT HILLHEAD OF MOUNTBLAIRY, FORGLEN

DRAWING TITLE:
GARAGE PLANS

DRAWING No: 23-22-103 DATE: 01.04.24

SCALE AT A3: 1:100 REV A