



Notes



- 1- This drawing is not for construction.
- 2- All dimensions are to be checked on site and the Architect is to be inform of any discrepancies before construction commences.
- 3- All references to drawings refer to current revision of that drawing.
- 4-The drawings are ADA GROUP property and should not be copied, reproduced or disclosed without written permission.

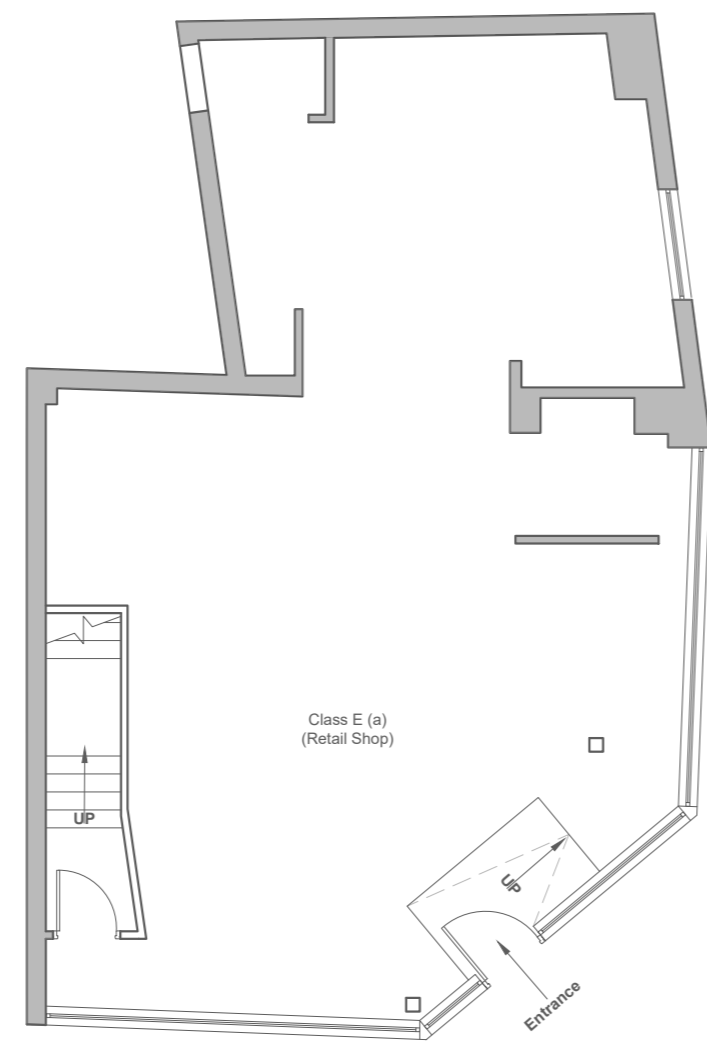


EXISTING GROUND FLOOR PLAN

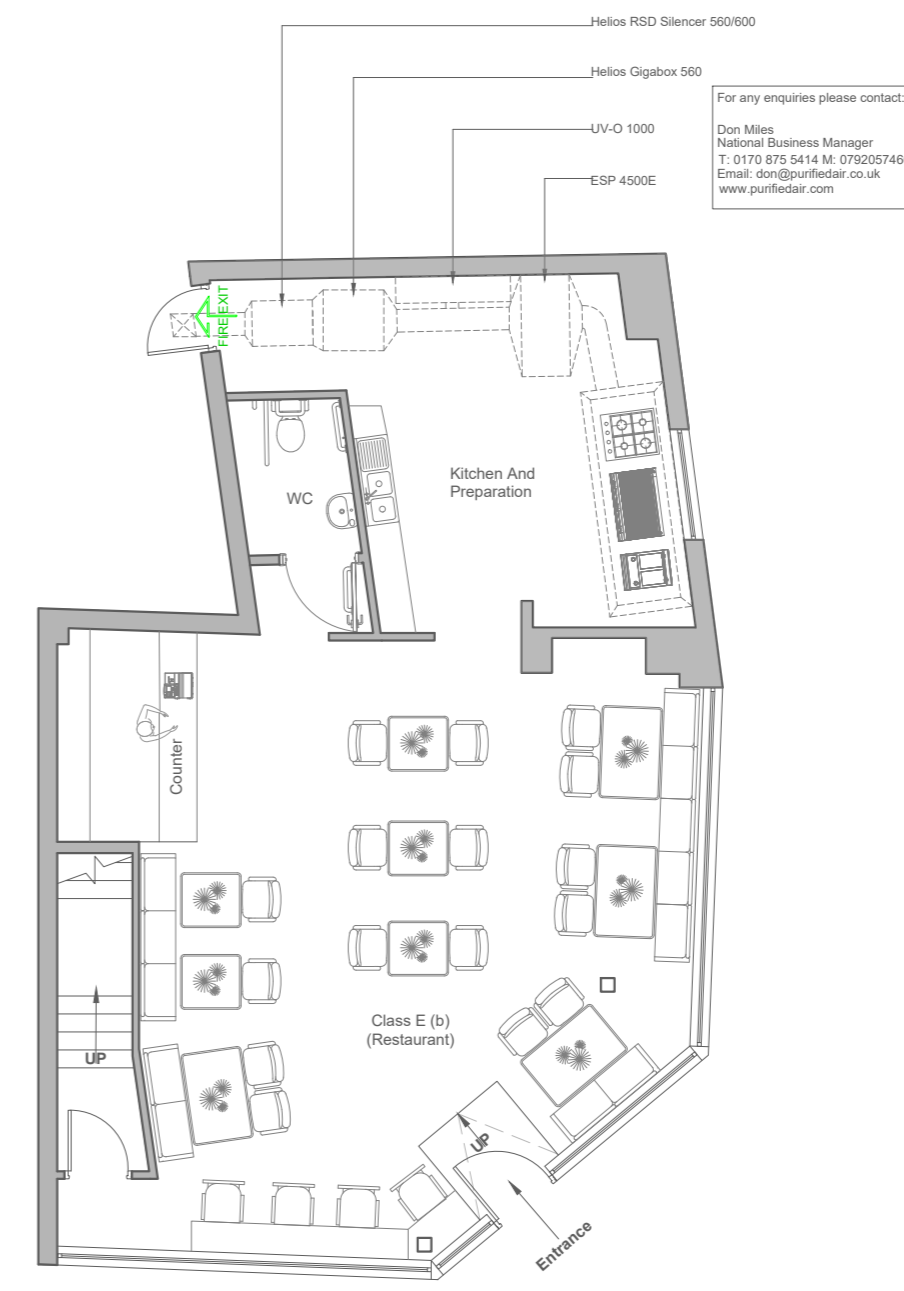


PROPOSED GROUND FLOOR PLAN

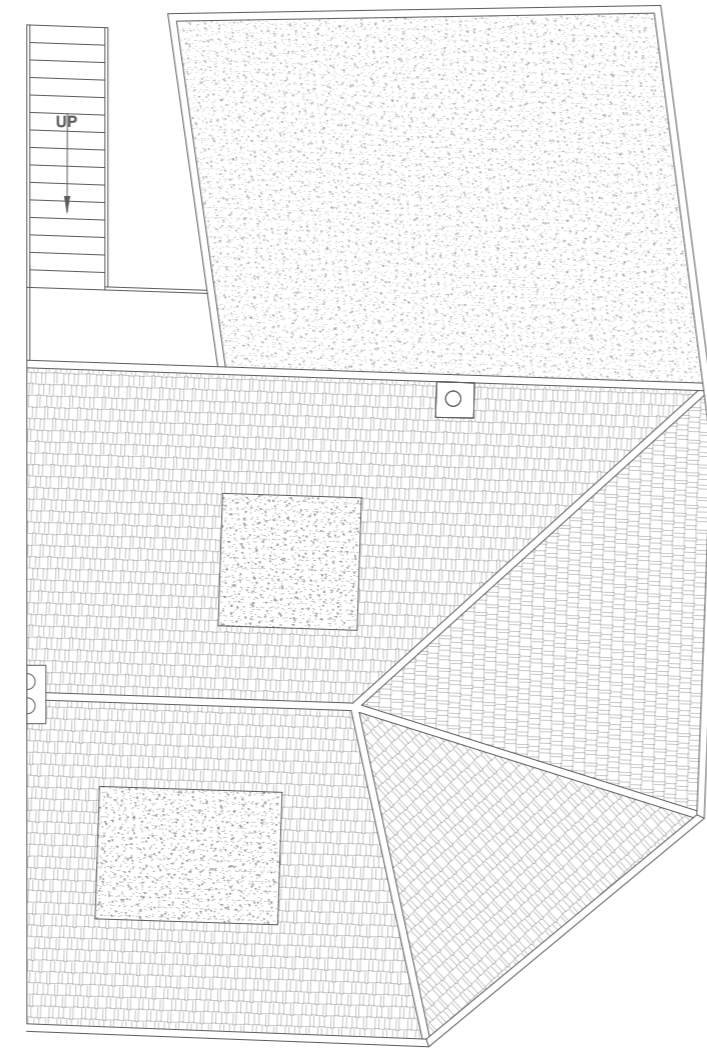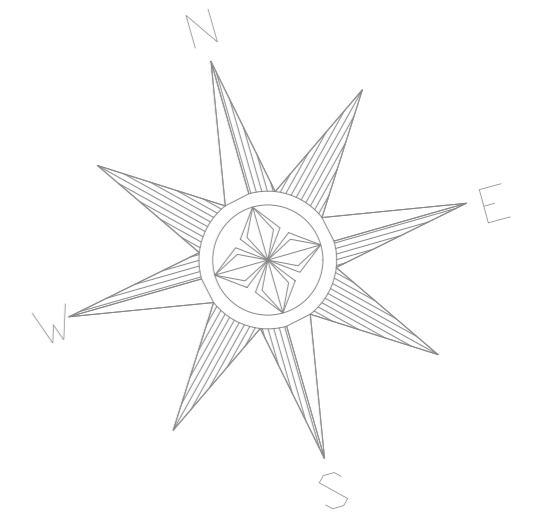


EXISTING ROOF PLAN

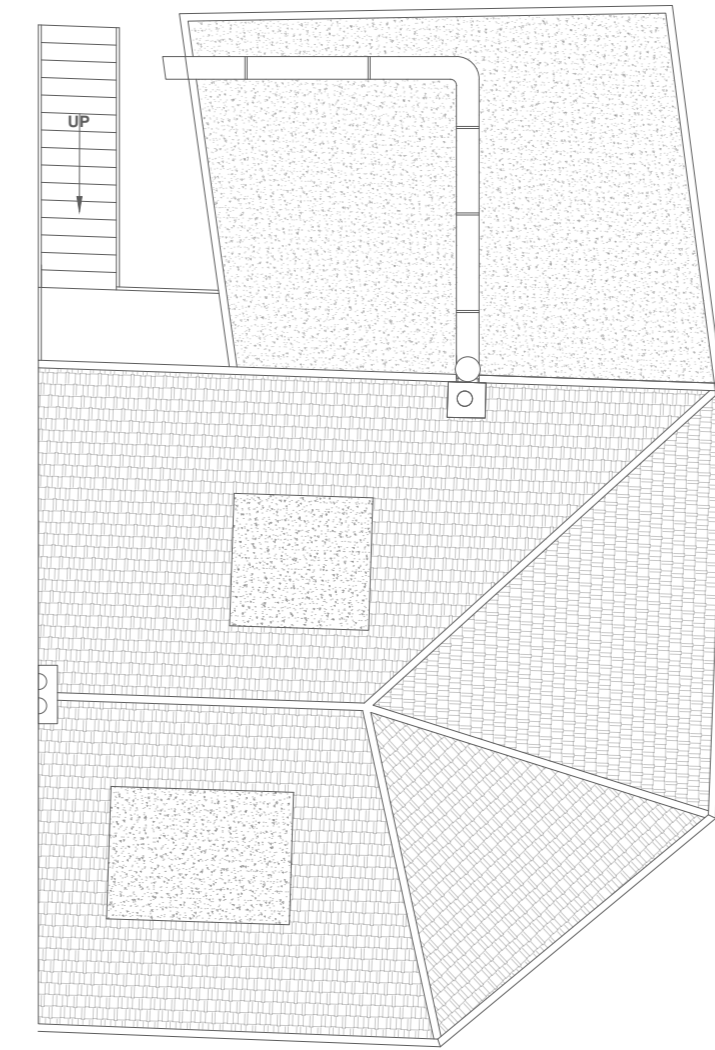


PROPOSED ROOF PLAN

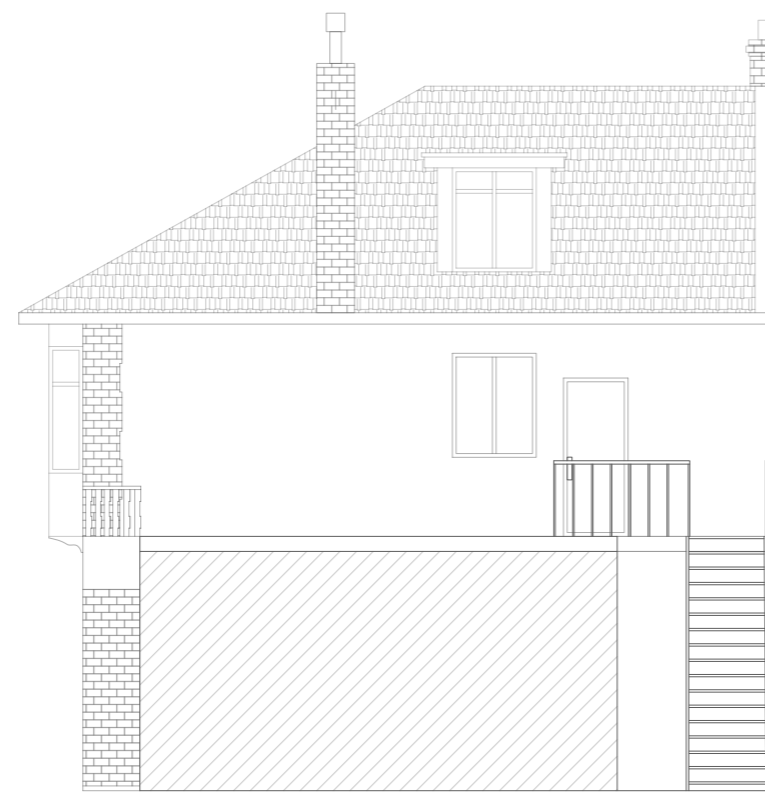


EXISTING REAR ELEVATION

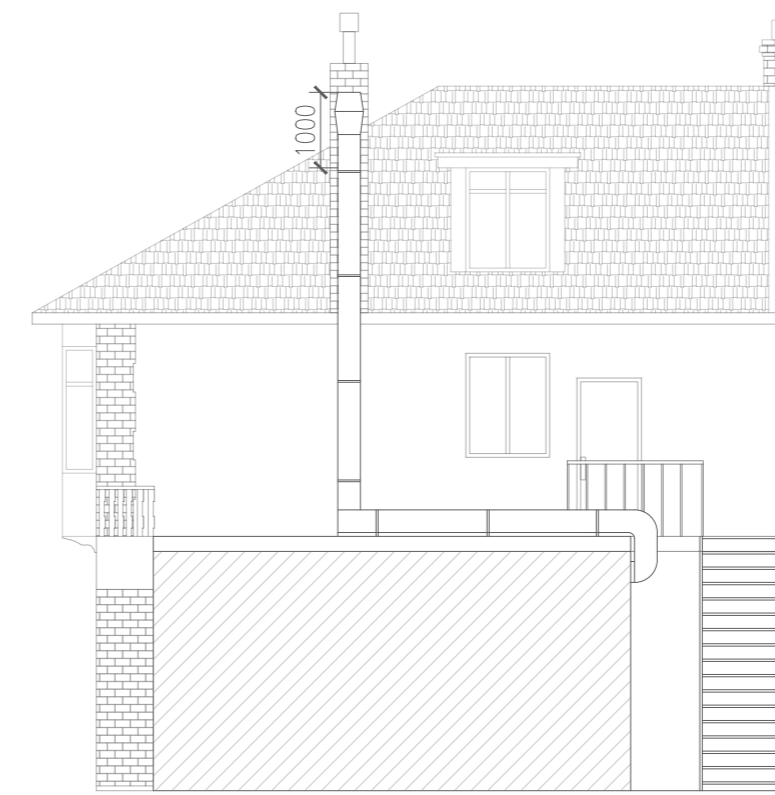

PROPOSED REAR ELEVATION

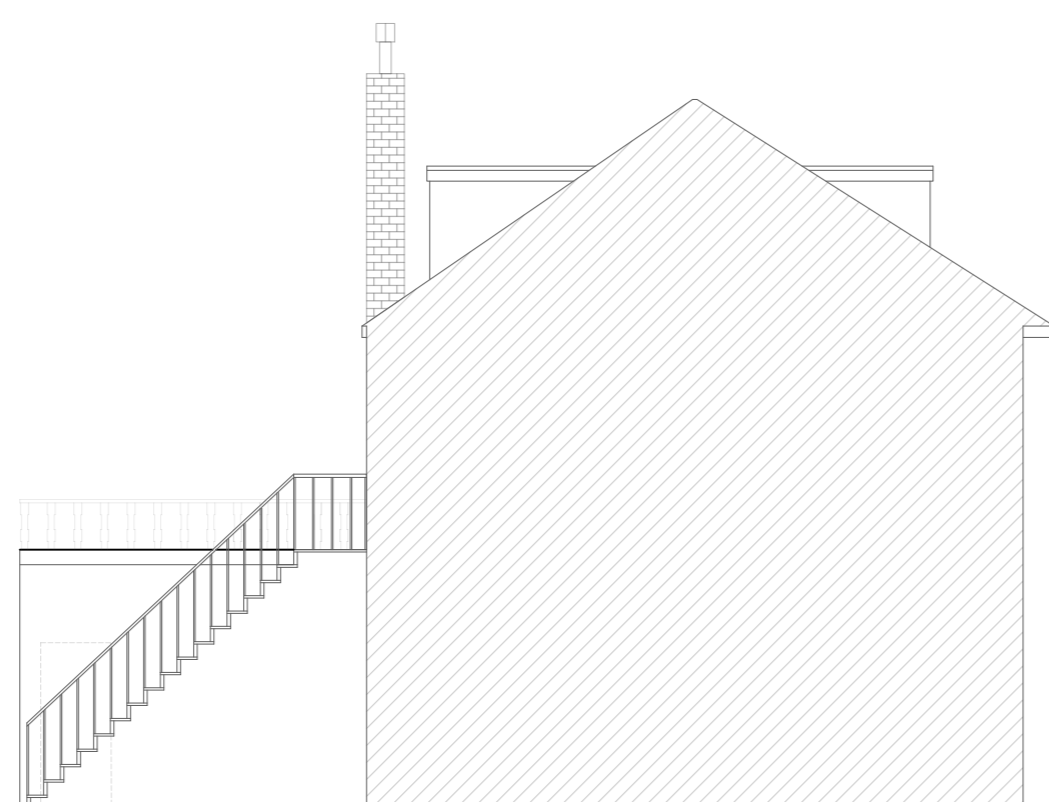


EXISTING LEFT SIDE ELEVATION

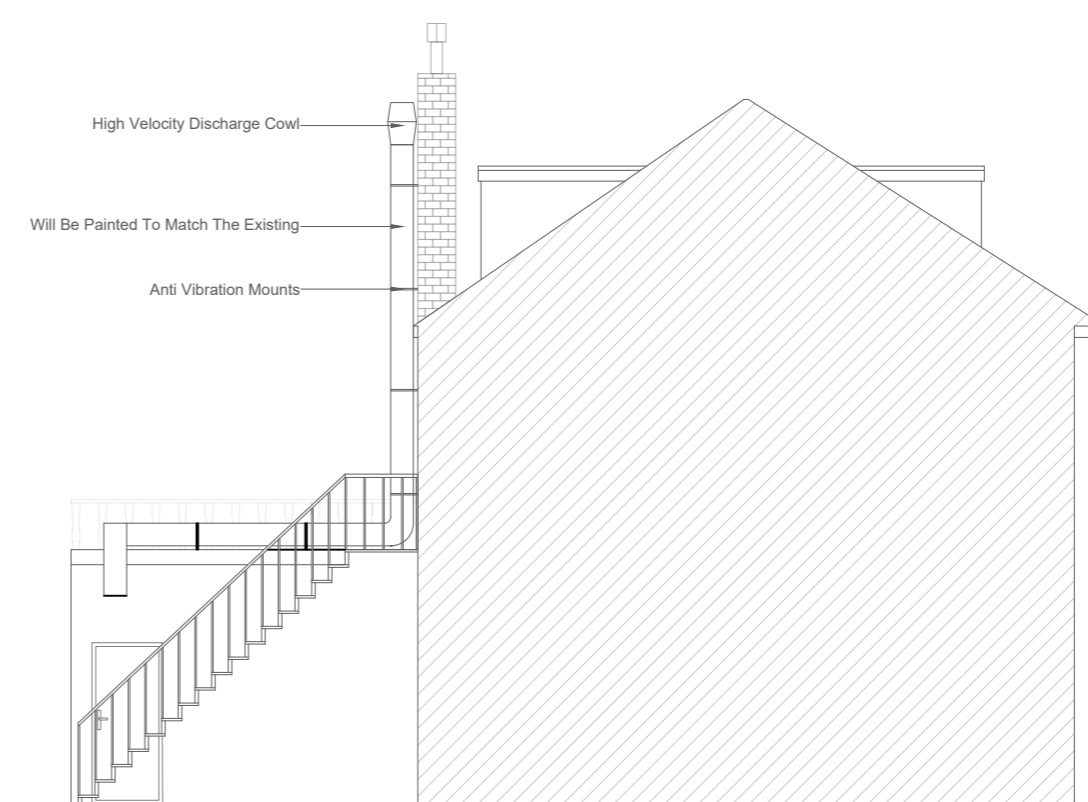

PROPOSED LEFT SIDE ELEVATION



EXISTING RIGHT SIDE ELEVATION

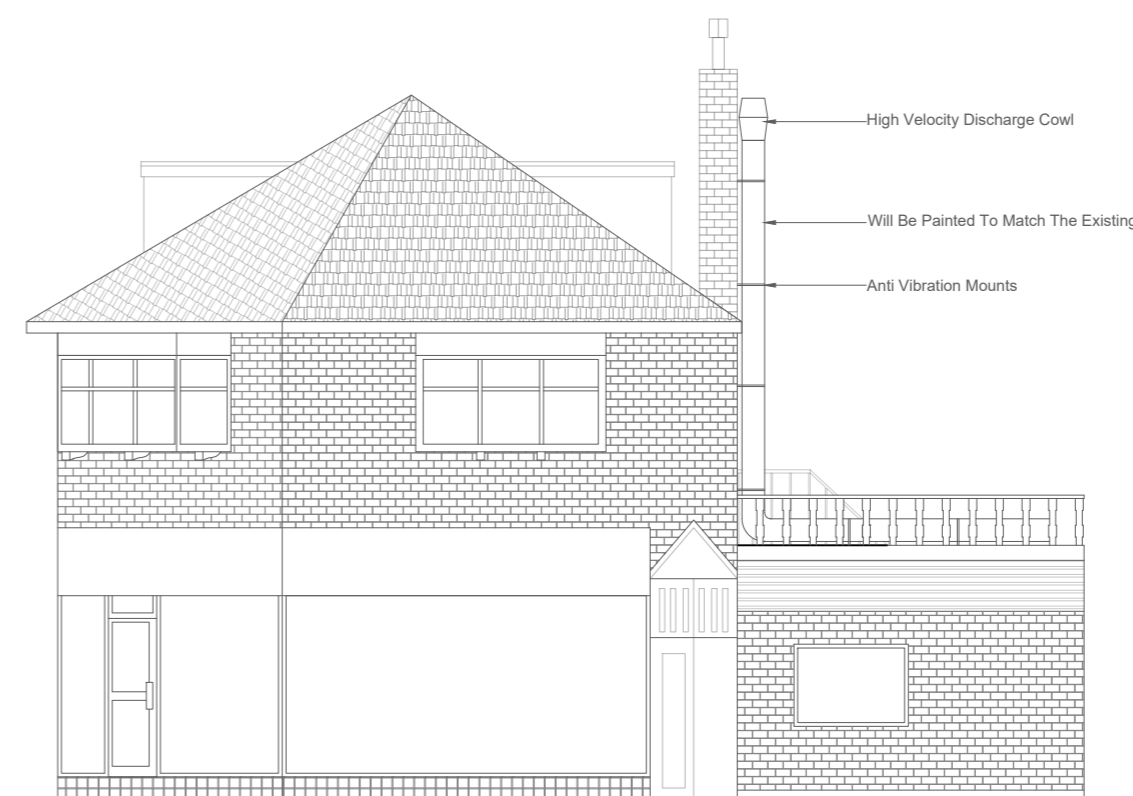

PROPOSED RIGHT SIDE ELEVATION

ADDRESS
253 London Rd, Hadleigh, Benfleet SS7 2RF

CLIENT

REV

SHEET
1/1

DATE
12/04/2024

REFERENCE
LR-1204-EPES

SCALE
1/100 @A1

DRAWN BY

ADA Group
The Wenta Business Centre,
1 Electric Avenue,
Innova Park, Enfield, EN3 7XU
info@adagroup.org.uk
07814 047831

CHECKED BY

