


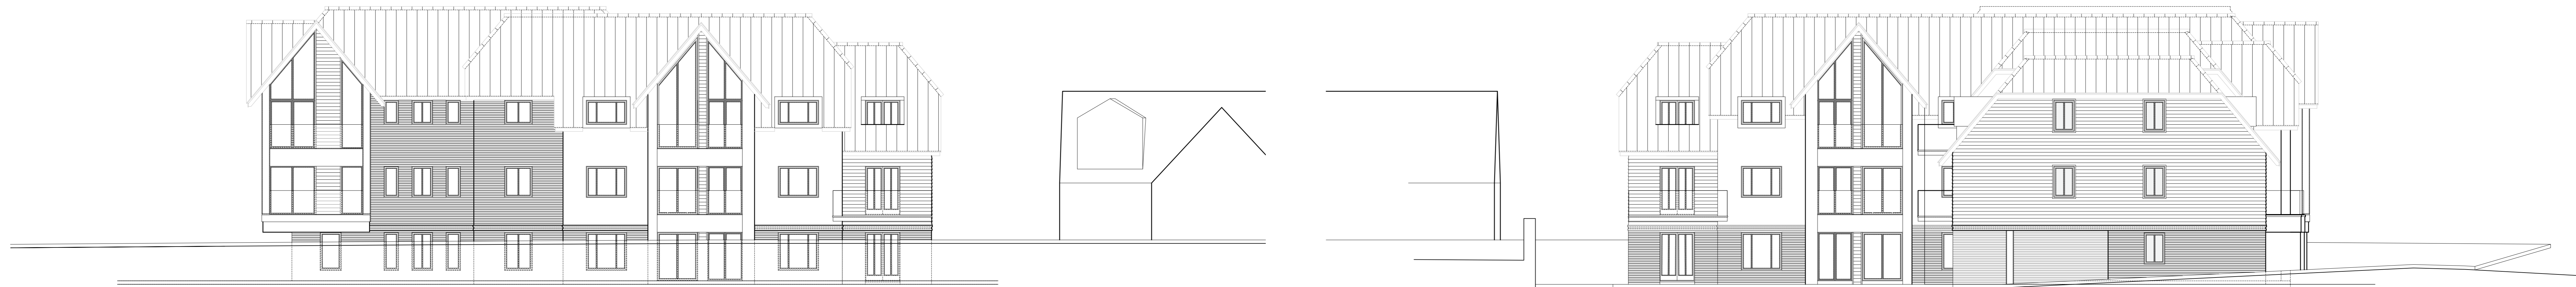

WEST FACING ELEVATION - STREET SCENE ALONG KENNETH ROAD



SOUTH FACING ELEVATION - STREET SCENE ALONG KILN ROAD

NORTH FACING ELEVATION



EAST FACING ELEVATION

PO1	Planning Issue	AP	11/04/24
FLO1	NMA changes	AP	09/04/24
Rev	Description	Initials	Date

Hobson + Sons

// Proposed Elevations

Client Name SAVANNAH PROPERTY INVESTMENTS LTD
Address KENNETH ROAD
BENFLEET
SS7 3AF

Drawn By	AP	Checked By	DMC
Scale	1:100 @ A0	Date	17/12/2021
Scene Ref.	#1622	Rev. No.	PO1
Dwg. no.	K08F-SCH3000DR-A352-07-A3-P01		