




EVEC

## PowerPair | 7.4kW Dual Charger | Charge two cars together

Write a Review

SKU: EDC01

UPC: 5060730772634

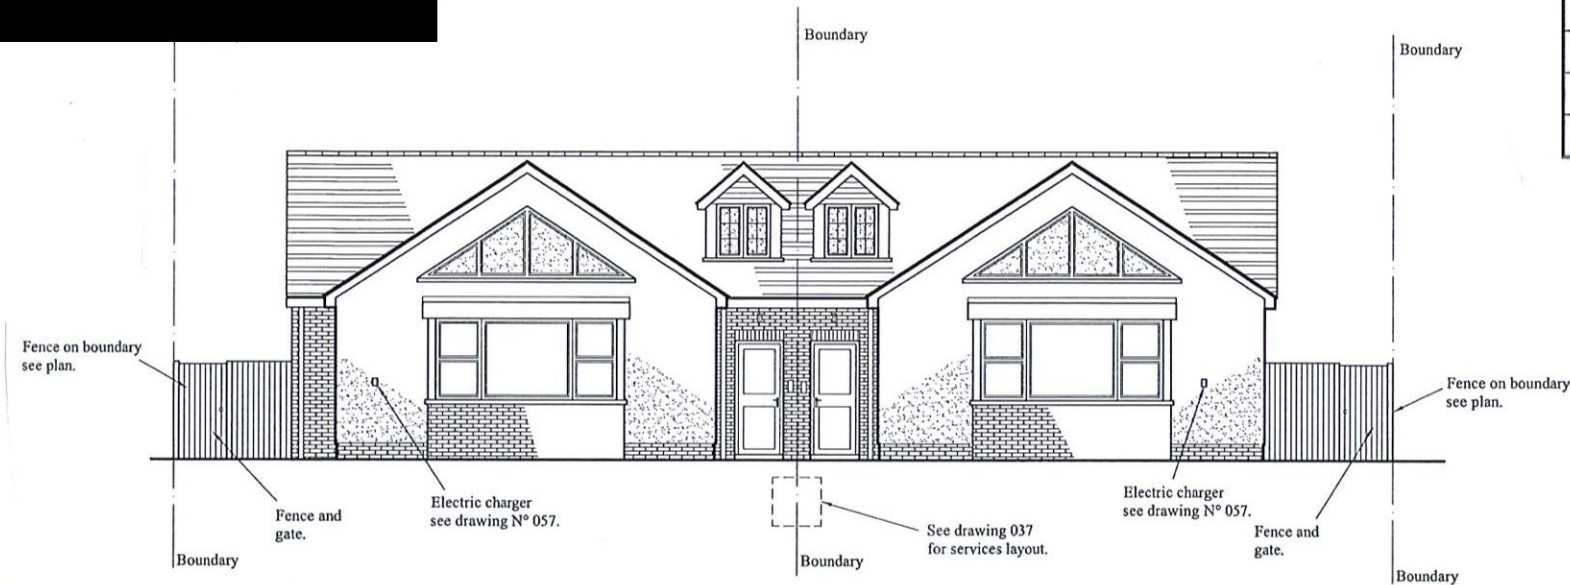

### Description

Introducing our Dual Wall Mounted Charger - the ultimate solution for businesses and households embracing the electric revolution. This innovative charger features both a Type 2 cable and a universal socket, providing unparalleled flexibility for all your charging needs. Designed to future-proof your home, the EDC01 powerfully splits its 7.4kW output between two vehicles; When just one vehicle is plugged in, the full 7.4kW charge is dedicated to that car, optimising charging efficiency. Here's the exciting part - the EDC01 is the most affordable dual charger in the UK! That's right, cutting-edge technology without breaking the bank. With all the same incredible features as our popular VEC01 and VEC03 models, this charger is a true game-changer for your electric journey.

#### Feature

- 7.4 kW charge for one vehicle
- 3.7kW charge for two vehicles
- Universal charging port plus a Type 2 Cable and connector
- Cost-effective and compact
- Built-in LED lights for both charging methods that display charging status and error messages
- Built-in PEN Protection
- Full OCPP 1.6J protocols including smart charging
- Load Balancing
- Evec App
- Corrosion resistant and fire retardant
- IP54 rated dust and weatherproof


Only use figured dimensions. All dimensions are to be checked prior to use. This drawing remains the copyright of Eurohaus Ltd. and may not be reproduced without their permission. Unauthorised reproduction is a breach of copyright. All discrepancies are to be reported prior to construction.

### NOTES RELATING TO THIS DRAWING

Do not use this drawing to build from without it being noted as issued for 'Construction' in the title panel below.

### REVISIONS

DATE	DESCRIPTION OF REVISION.	BY	REV.
April 2024	Planning Condition	TM	A

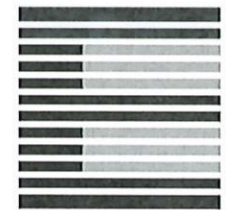

**EUROHAUS**  
ENGLAND & GERMANY

WWW.EUROHAUS.CO.UK  
WWW.EUROHAUS-PRODUCTS.DE

ARCHITECTURE  
CONSTRUCTION CONSULTANTS  
PROPERTY SERVICES


PROJECT	525A Chessington Road KT19 9JB
CLIENT	B. Morais V. Tehrani
TITLE	Electric Vehicle Charging Details
DRAWN BY	TM
SCALE	NTS
DATE	April 2024
ISSUE FOR	Planning
CHECKED	AJM

DRNG. NO.	0379/ 057	Rev.	A
-----------	-----------	------	---


Electric Vehicle Charging Details

525A Chessington Road

THIS DRAWING IS THE COPYRIGHT OF EUROHAUS LTD. ONLY THOSE WITH WHOM WE HAVE CONTRACTED MAY COPY OR USE IT. NO LIABILITY IS ACCEPTED FOR UNAUTHORISED USE.

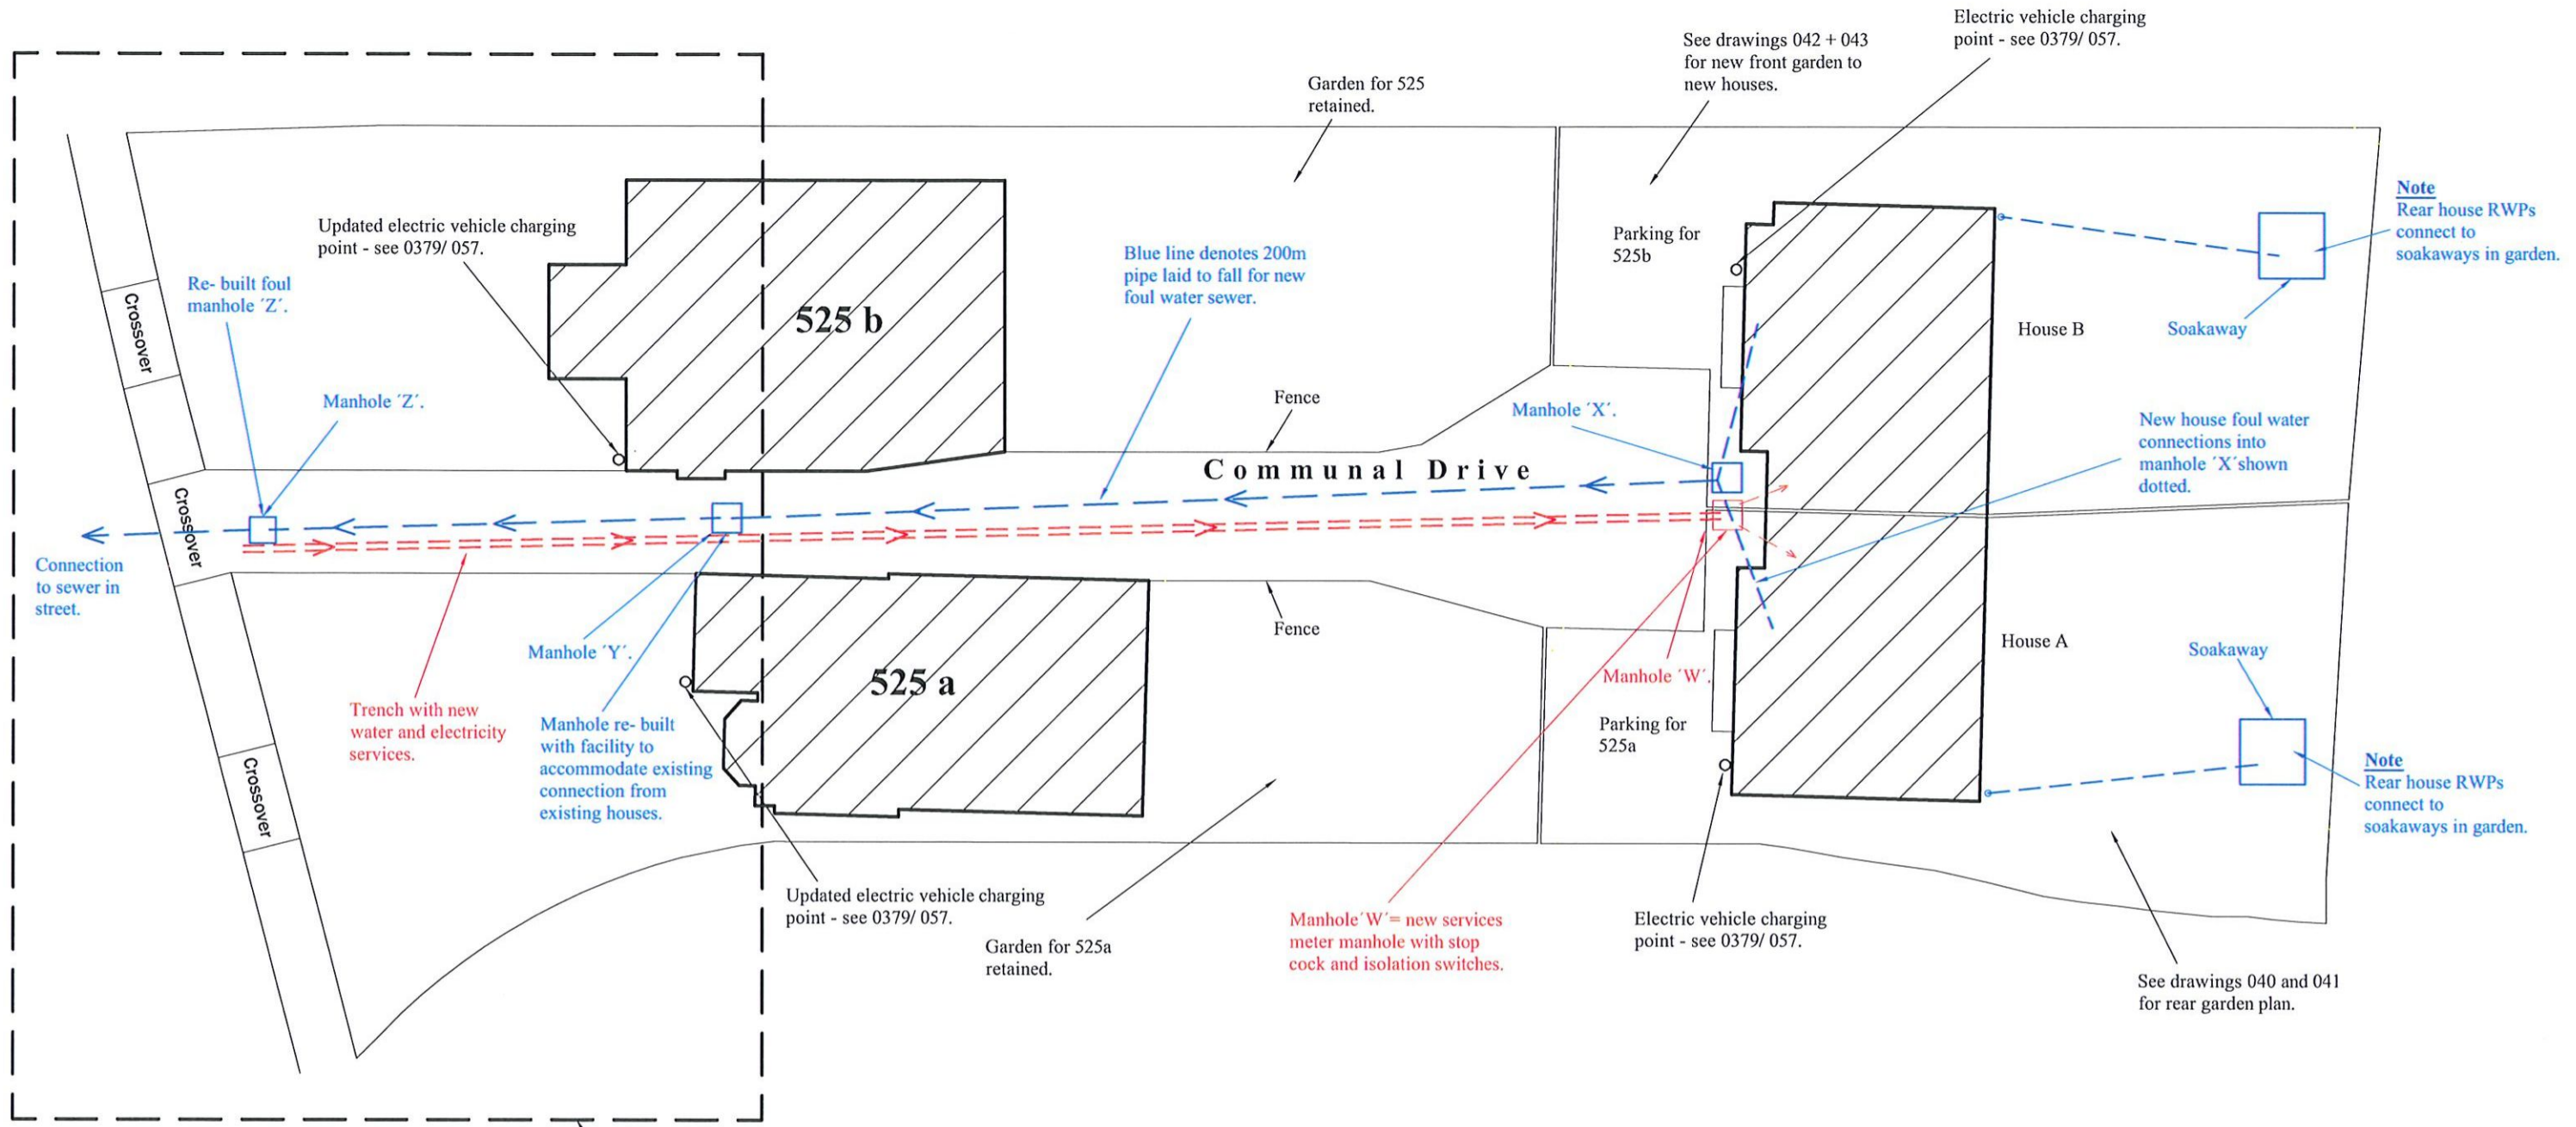

**Proposed Plot Plan - Services 525A Chessington Road**

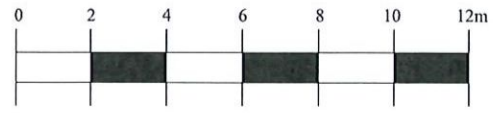

Scale 1:200

Only use figured dimensions. All dimensions are to be checked prior to use. This drawing remains the copyright of Eurohaus Ltd. and may not be reproduced without their permission. Unauthorised reproduction is a breach of copyright. All discrepancies are to be reported prior to construction.

**NOTES RELATING TO THIS DRAWING**

Do not use this drawing to build from without it being noted as issued for 'Construction' in the title panel below.

**REVISIONS**

DATE	DESCRIPTION OF REVISION.	BY	REV.
April 2024	Planning Condition	TM	A



WWW.EUROHAUS.CO.UK  
WWW.EUROHAUS-PRODUCTS.DE

ARCHITECTURE  
CONSTRUCTION CONSULTANTS  
PROPERTY SERVICES

PROJECT	525A Chessington Road KT19 9JB
CLIENT	B. Morais V. Tehrani
TITLE	Proposed Plot Plan - Services
DRAWN BY	TM
SCALE	1:200 @ A3
DATE	Jan 2024
ISSUE FOR	Planning
CHECKED	AJM

DRNG. NO.	0379/ 037	Rev.	A
-----------	-----------	------	---

THIS DRAWING IS THE COPYRIGHT OF EUROHAUS LTD. ONLY THOSE WITH WHOM WE HAVE CONTRACTED MAY COPY OR USE IT. NO LIABILITY IS ACCEPTED FOR UNAUTHORISED USE.