


proposed front elevation


new roof tiles to match no.50

render finish to match no.50

brick work to match no.50

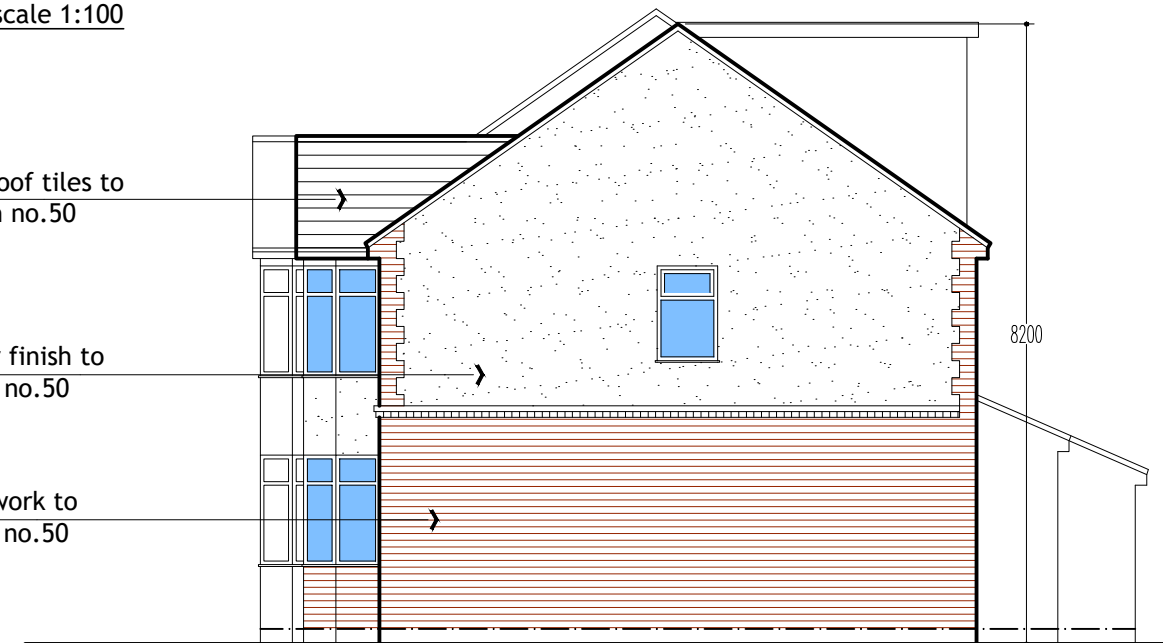


proposed side elevation

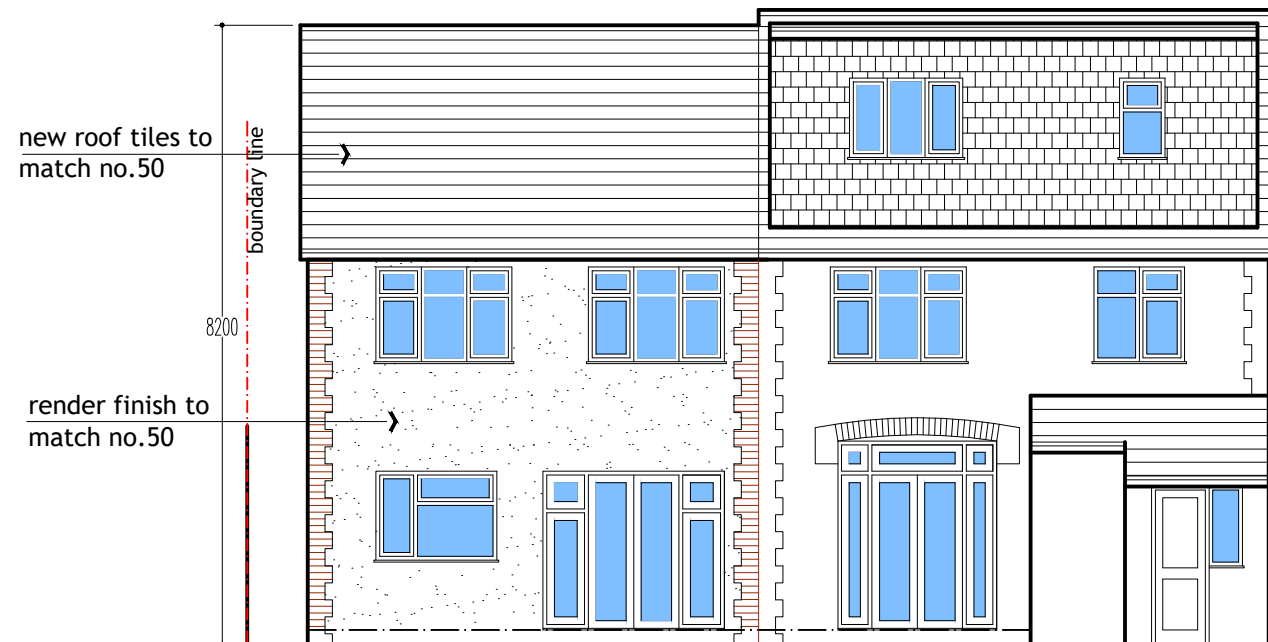

proposed rear elevation

new roof tiles to match no.50

render finish to match no.50

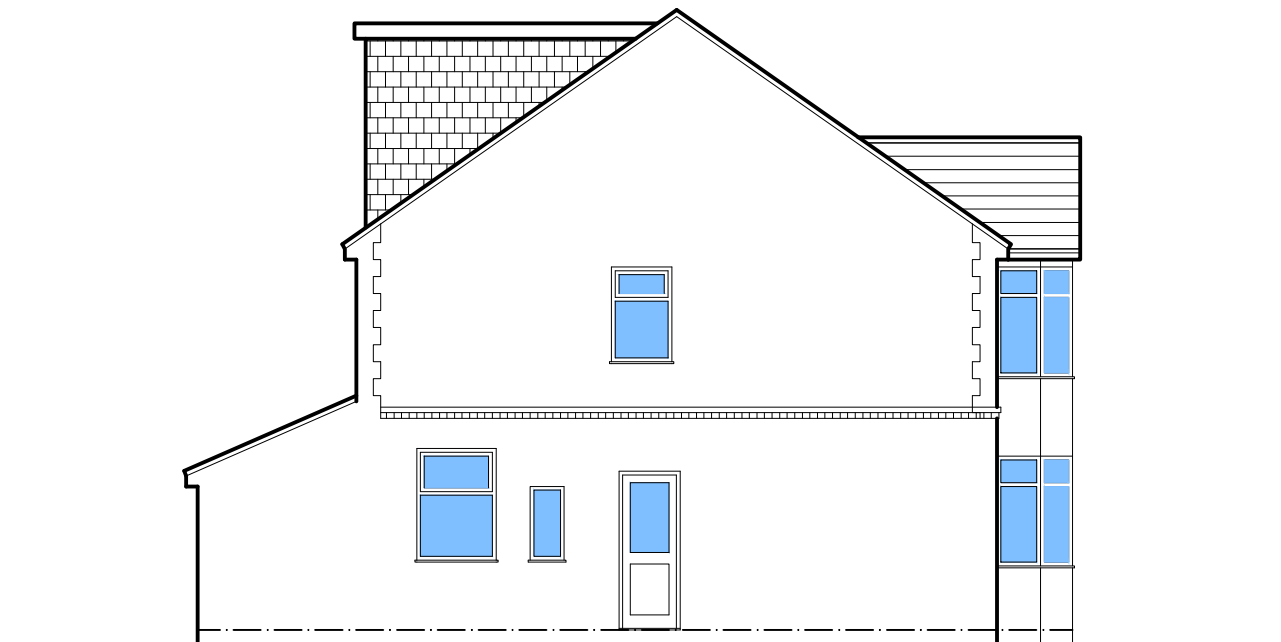

proposed side elevation

plan & build



PH: 07816611144

shamshadali@hotmail.co.uk

ADDRESS: LAND ADJACENT TO 50 ALDER CRESCENT, LU3 1TG

TITLE: PROPOSED ELEVATIONS

PROJECT: ERECTION OF 2-BEDROOM DWELLING HOUSE

DATE

01/03/2024

DWG NO.

04/06

DRAWN BY

SCALE

1:100

A3