




Proposed North (Front) Elevation 1-100

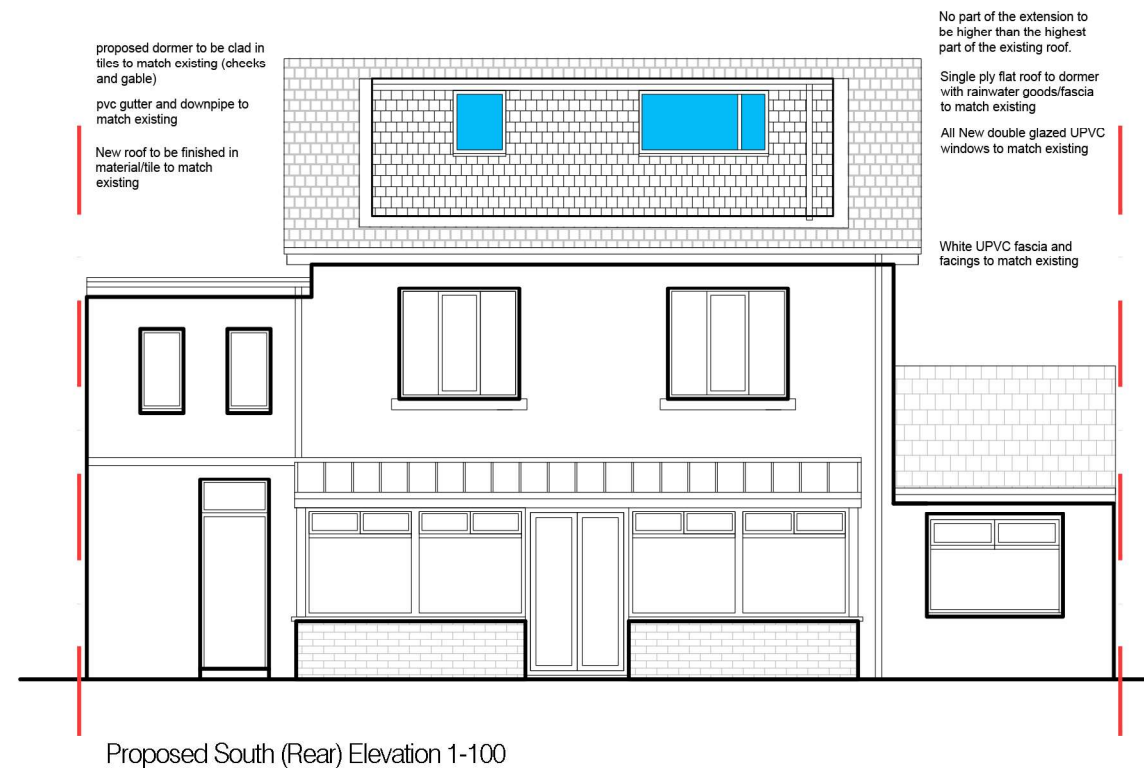

Proposed South (Rear) Elevation 1-100

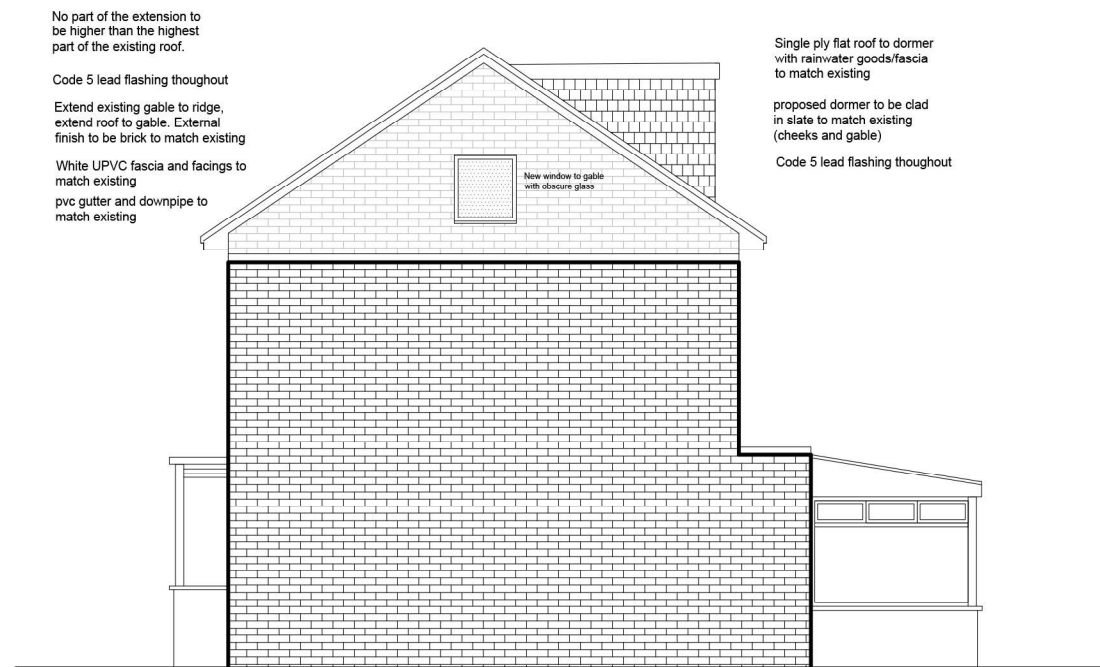

Proposed West Elevation 1-100

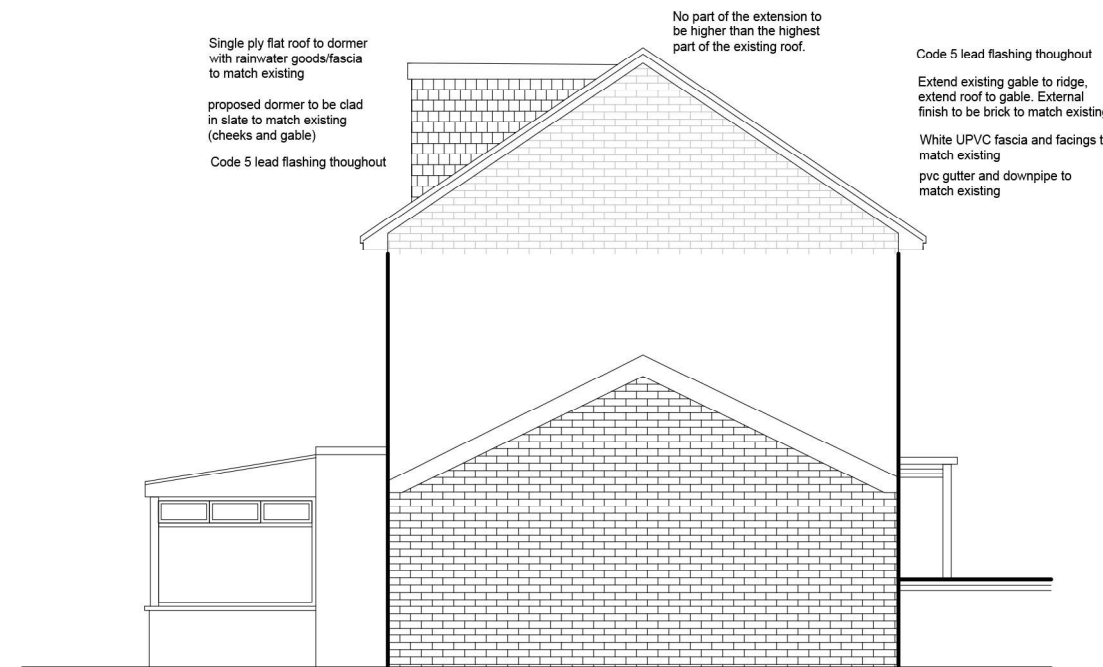

Proposed East Elevation 1-100



**noor architecture**

+44 (0)7540314836

noorarchitecture@mail.com

PROJECT NO. **24-001** PROJECT PROPOSED ATTIC CONVERSION  
8 Granville Dr, Forest Hall

PL-03 PROPOSED ELEVATION  
@A3