

AREA OF MIXED
DECIDUOUS
WOODLAND
NOT SURVEYED
TO BE RETAINED.

Single storey garages to Sheiling Park

LINE OF
PROPOSED BUILDING
EXTENSION


tree to be retained
tag number
tree to be removed
tag number
self seeded sapling <75mm dia

CAR PARK

ENTRANCE

CAR PARK

KEY TO TREES
Refer to schedule for details
t: tag number
● tree to be retained
○ tree to be removed
● self seeded sapling <75mm dia

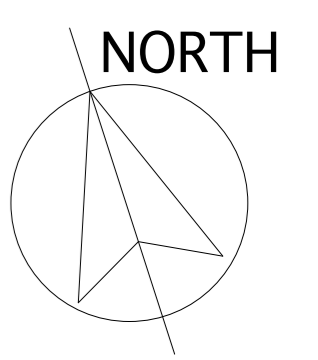

JOB SAVOY PARK HOTEL		
16 RACECOURSE ROAD AYR		
DRAWING TREE SURVEY SITE PLAN		
SCALE 1:100 @A1	DRAWN MS/RC	DATE 03/24
DRAWING NO 6502/ LP - T02		REV
CLIENT SAVOY PARK HOTEL		

