


**Proposed Section A:A**

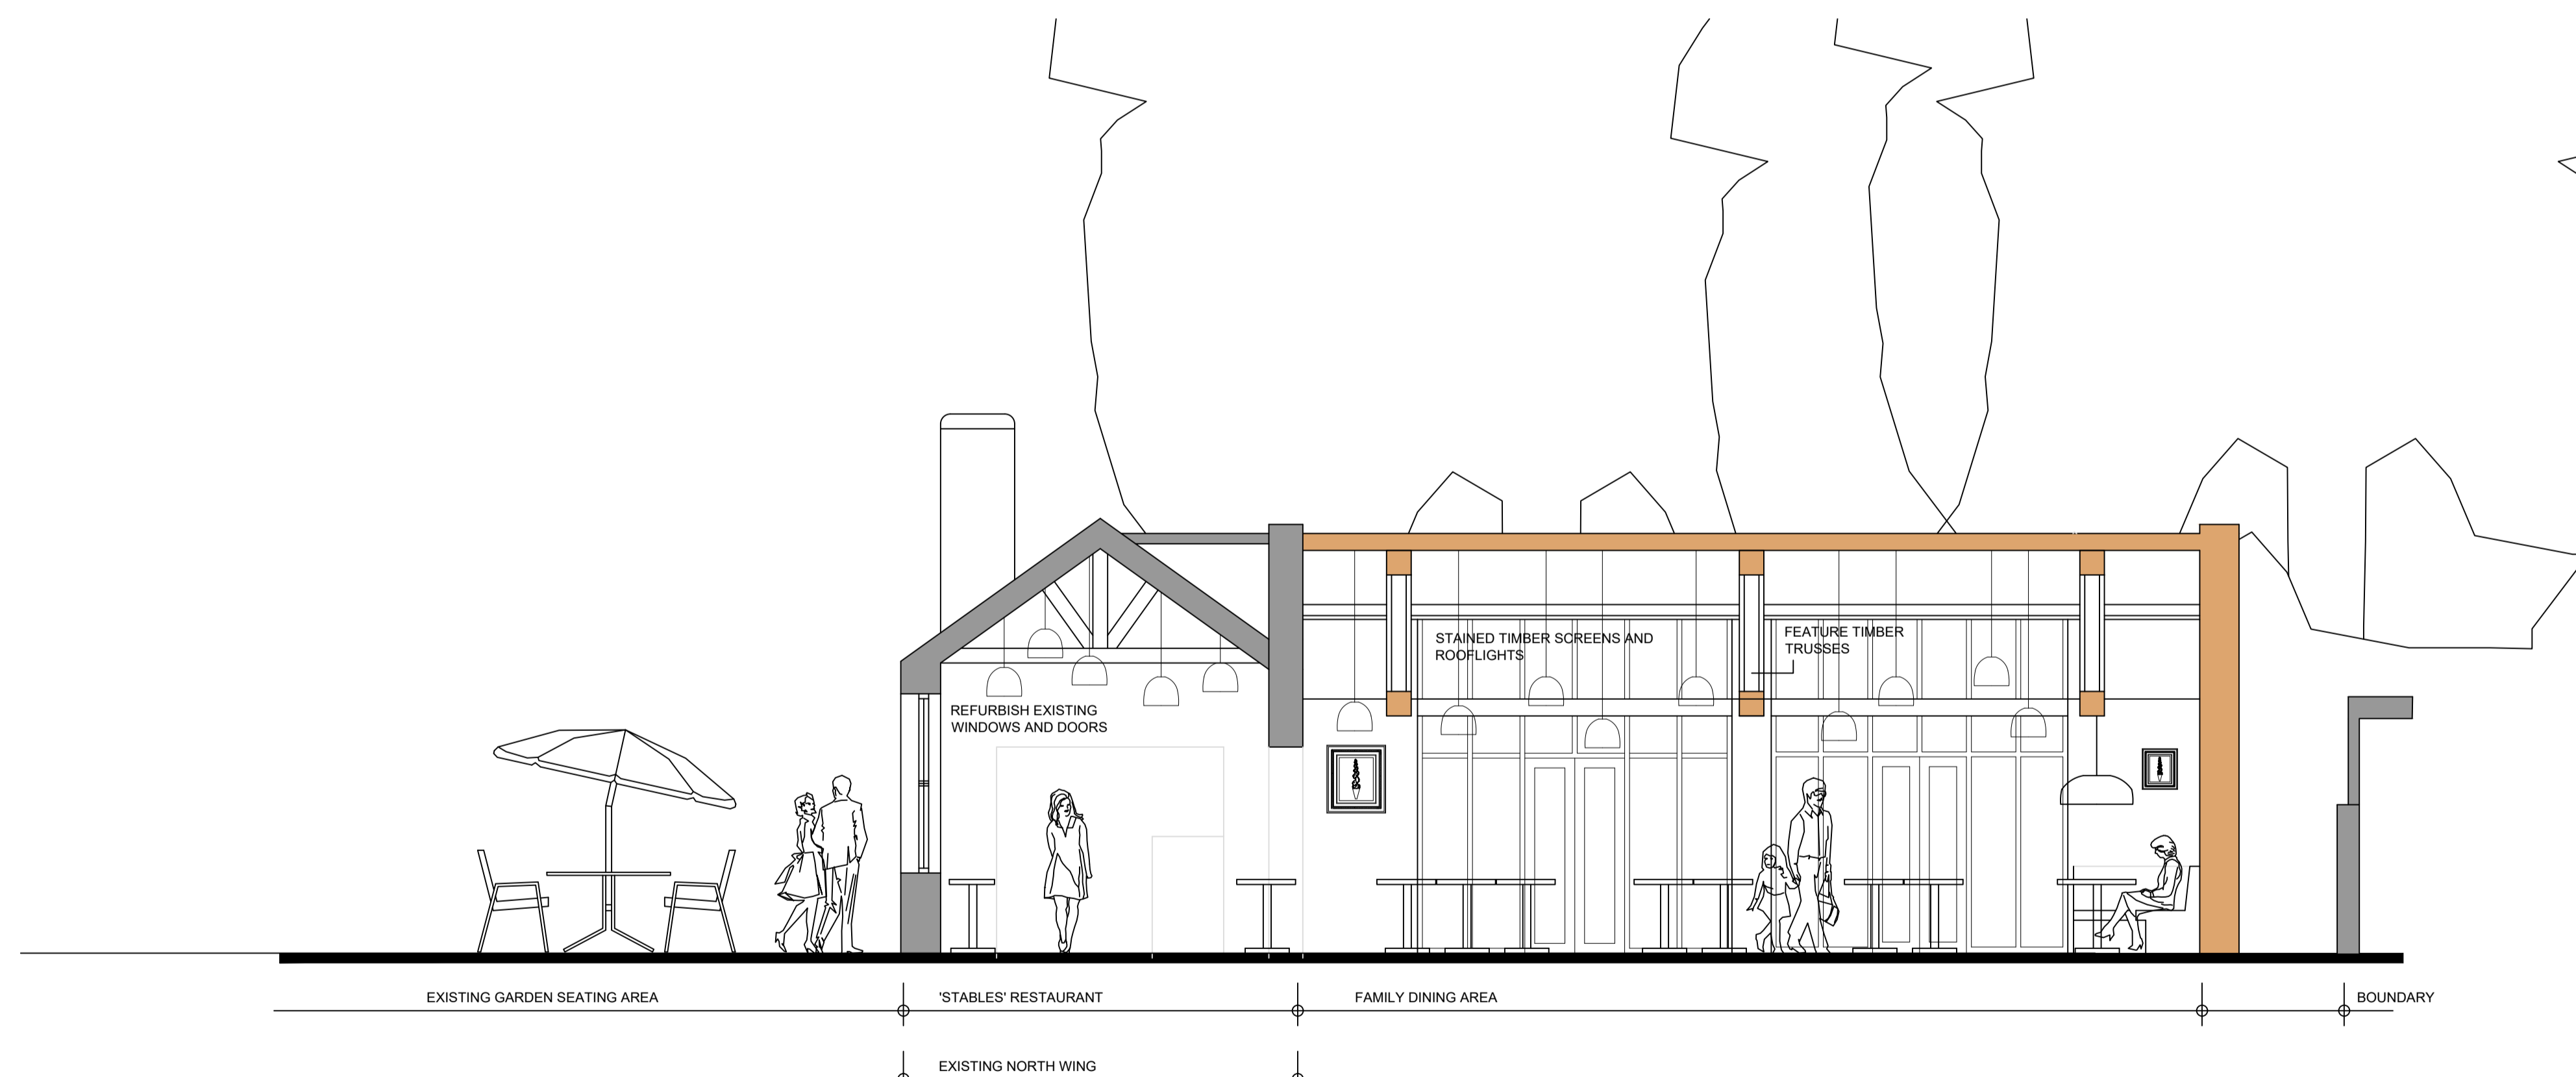

**Proposed Section B:B**

JOB	Savoy Park Hotel		
	16 Racecourse Road, Ayr		
DRAWING	Proposed Sections 1:50		
SCALE	DRAWN	DATE	
1:50	MDS	Mar24	
DRAWING NO	6502 PR 05	REV	-
CLIENT	Savoy Park Hotel		

0.5m 0m 0.5m 1m 1.5m 2m 2.5m 3m  
SCALE : 1:50

ARPL ARCHITECTS  
11 WELLINGTON SQUARE, AYR  
TEL 01292 289777

