


East 1/100
1 : 50

FF 23-25 Remove existing Triple leaded light and dispose.
Manufacture supply and install new Triple fixed light with leaded detail to match existing with privacy glass fitted.
Roof access required

Spot Items

- Repairs to defective joints on sash windows
- Repairs to the parting bead and staff bead
- Repairs to the glazing bars and top, mid, and bottom rails

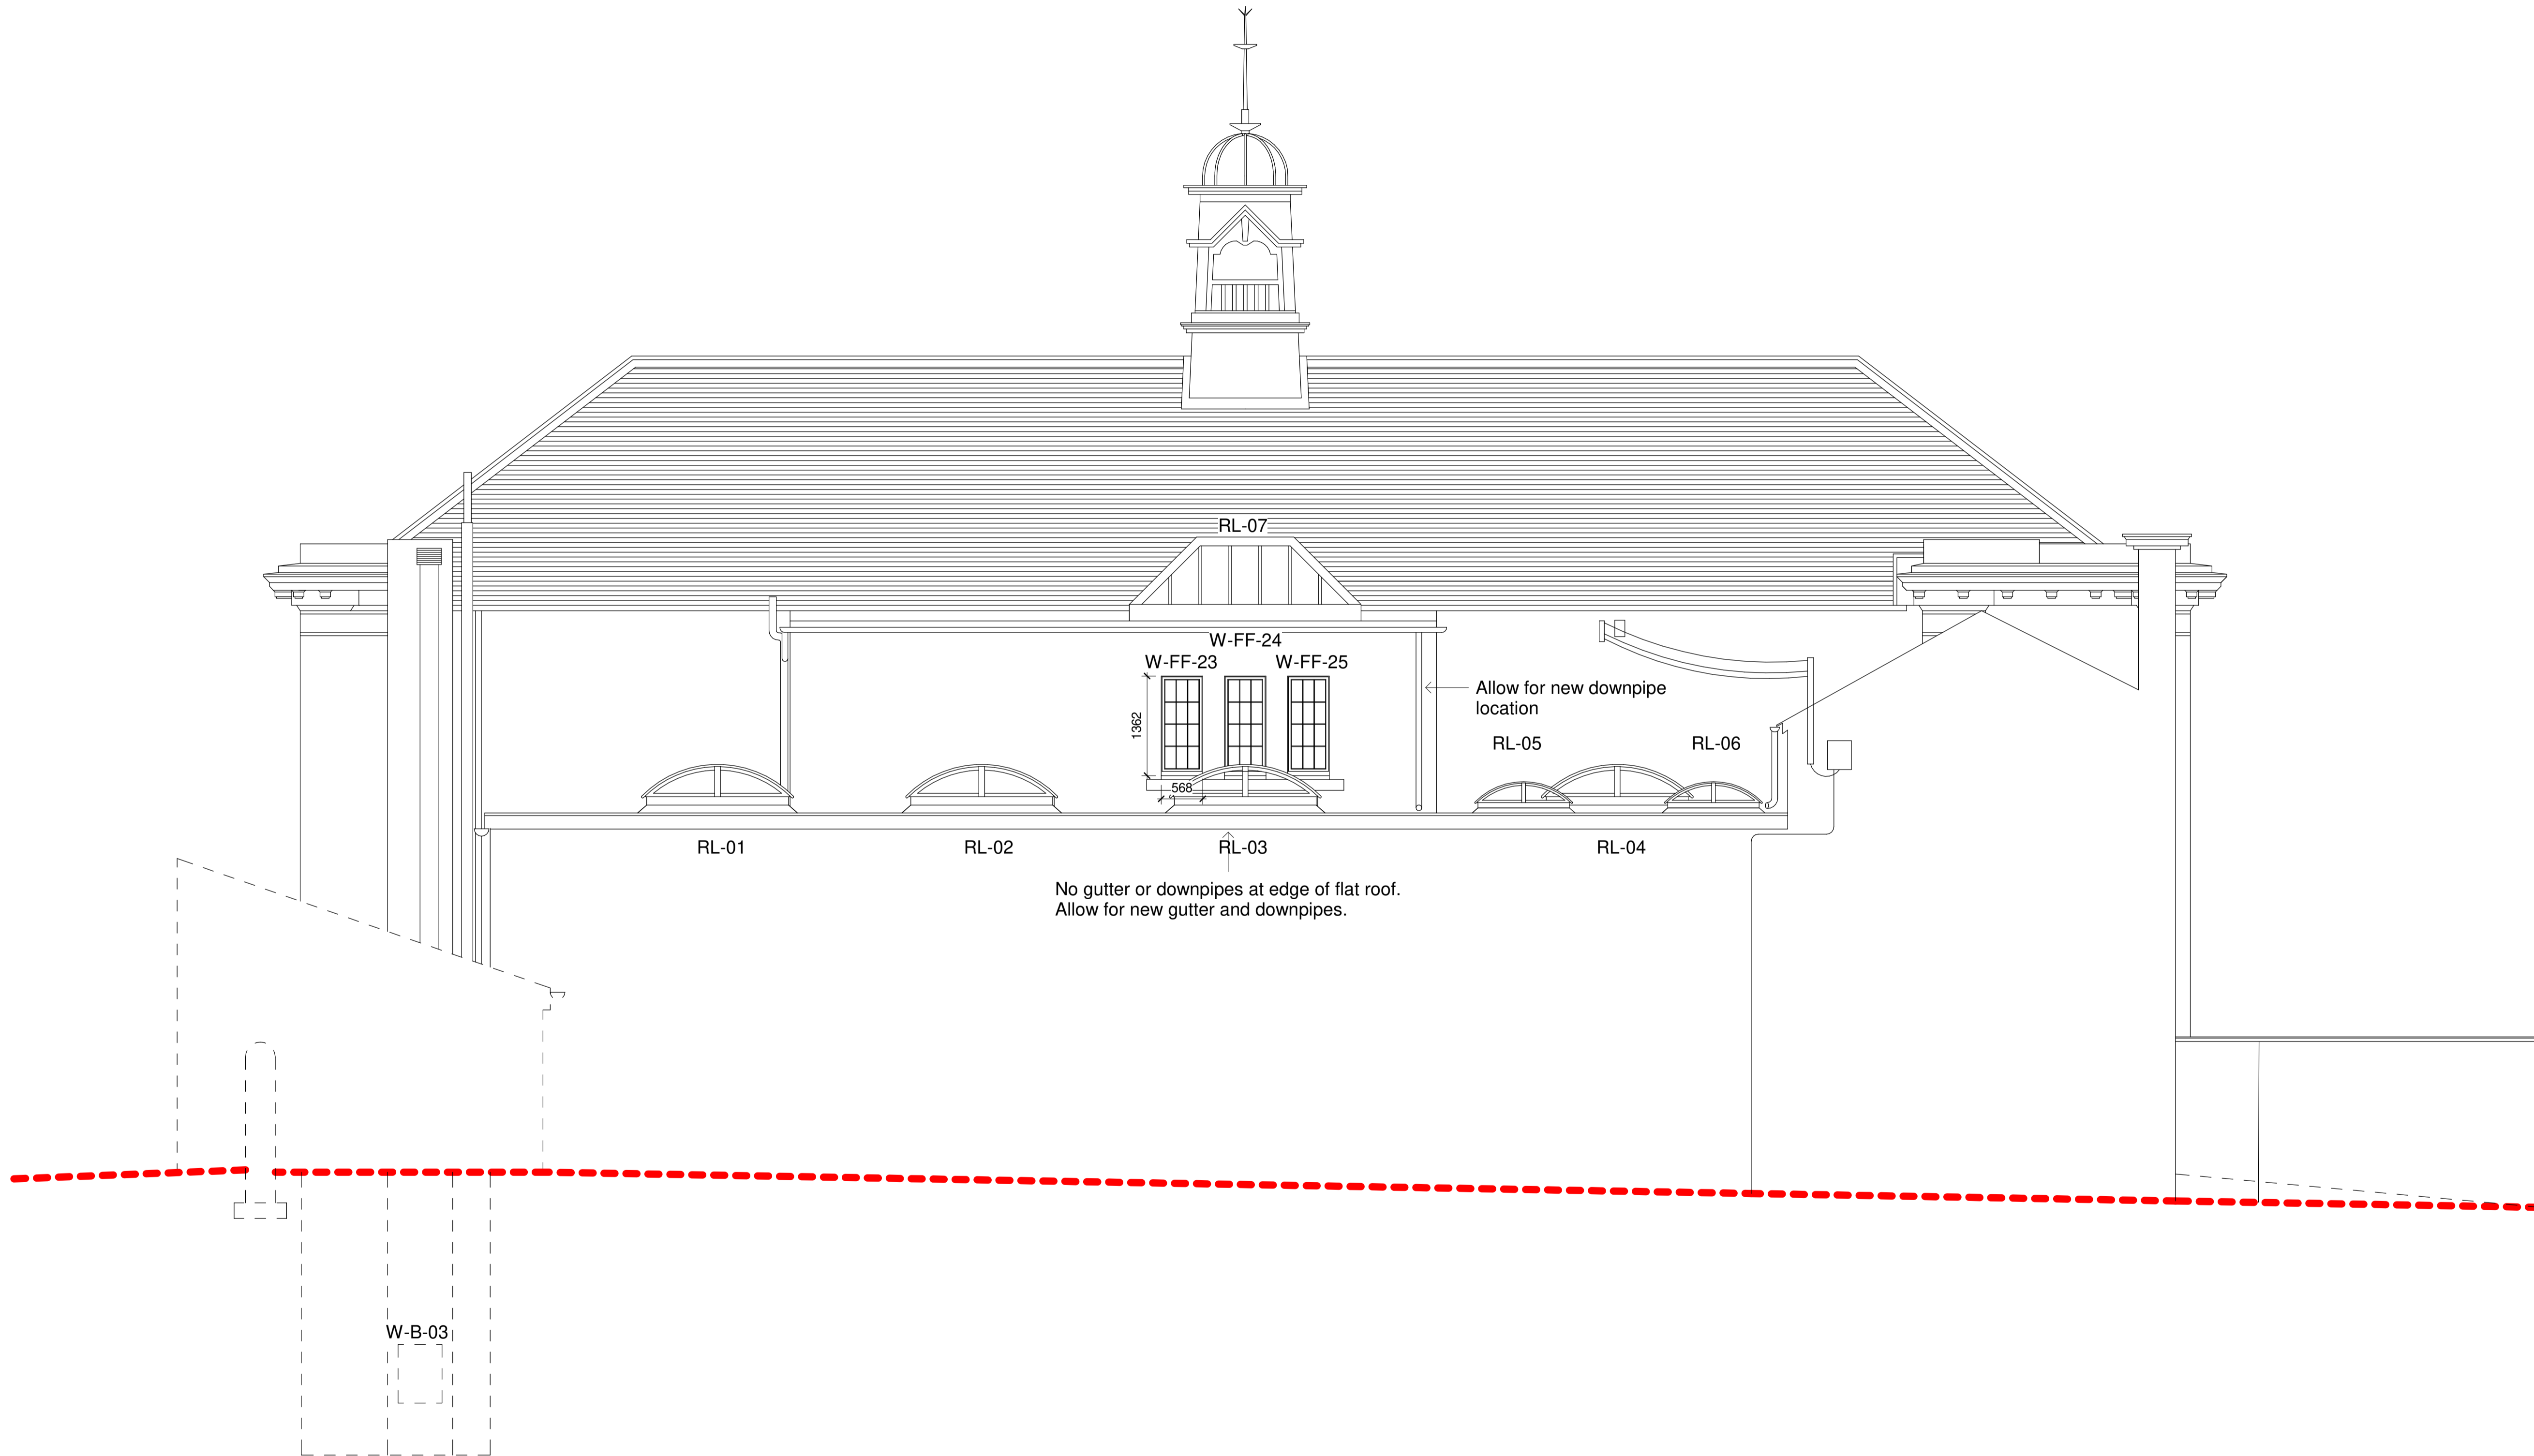

Rev	Date	Description	Dr/Ch/Ap
-----	------	-------------	----------

Tender

DO NOT SCALE FROM THIS DRAWING.
ALL DIMENSIONS MUST BE VERIFIED ON SITE.
ANY DISCREPANCIES MUST BE REFERRED TO THE ARCHITECT CONTRACT ADMINISTRATOR BEFORE PROGRESSING.

	<p>Housing & Technical Resources Design, Brandon Gate, Hamilton, ML3 0XB Tel: (0303) 123 1015 Fax: (01698) 453069</p>
---	---

Project Title
Lanark Library Roof Replacement
16 Hope Street, Lanark, ML11 7LZ

Drawing Title
Elevations - East

SLPN

Project Code
COM011738

Drawing No	XX-DE-A-003	Drawn	AMcG
Scale	1 : 50 @ A1	Checked	NF
Rev		Approved	RI
Date	21/01/22		