



Approx Total Floor Area = 57m² (613sq ft)

PLAN No 2

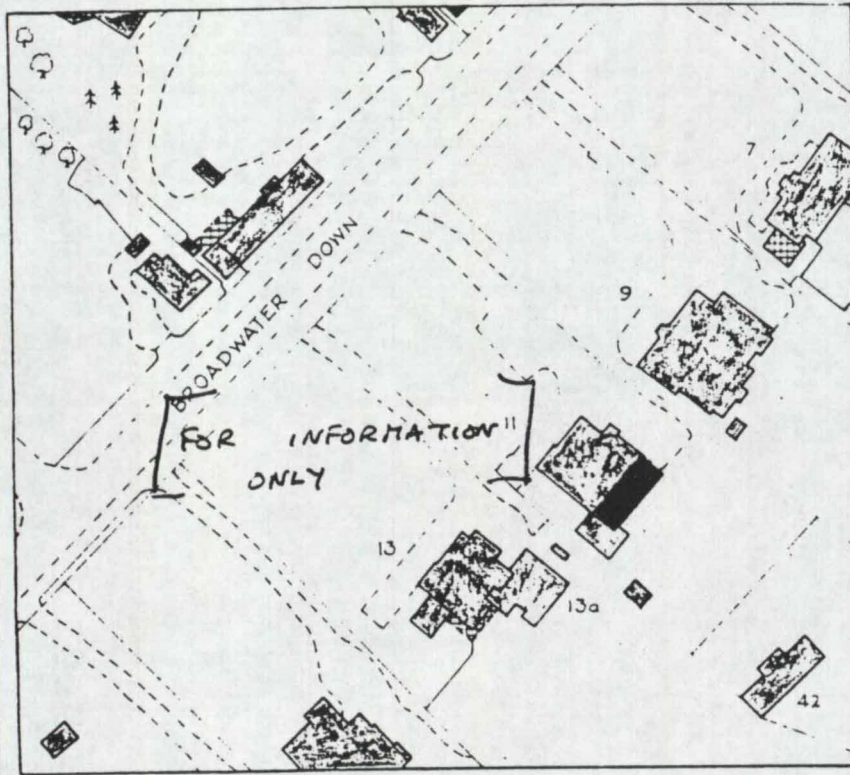

Location Plan

1:1250

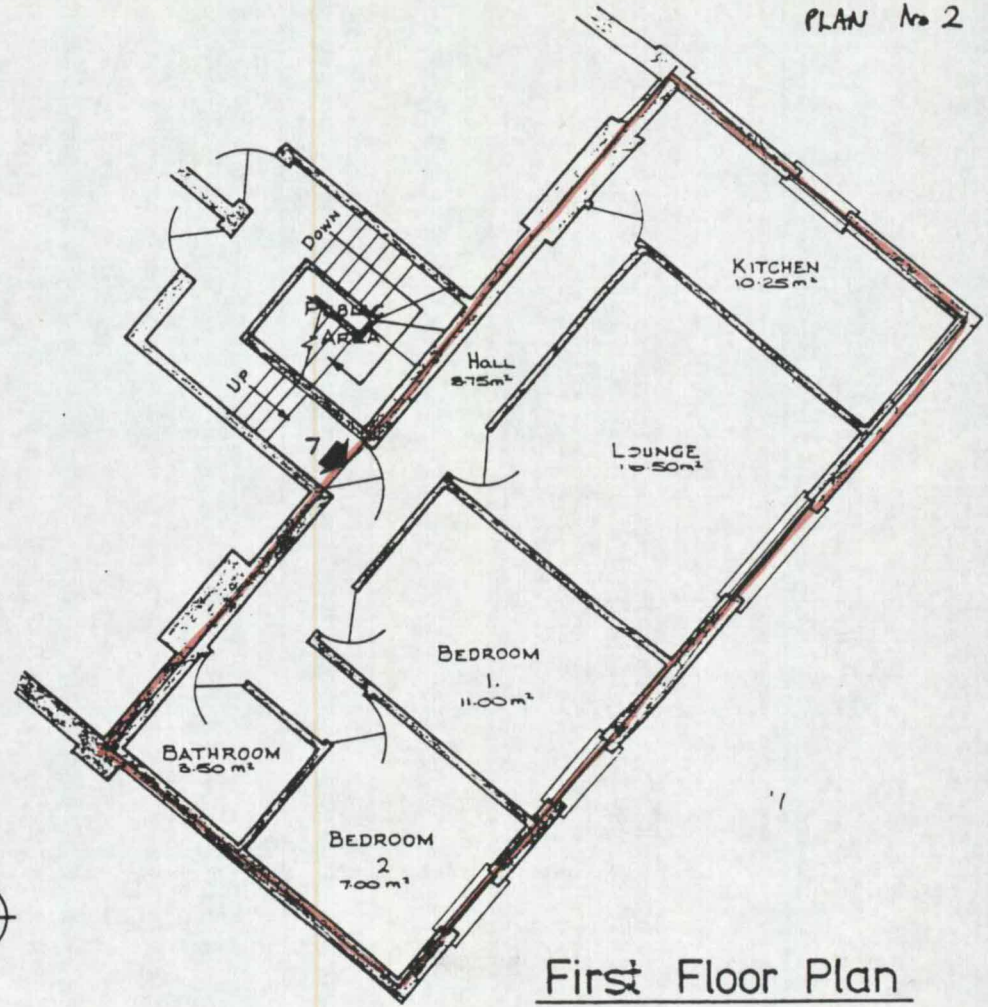

First Floor Plan

1:100



11 BROADWATER DOWN - TUNBRIDGE WELLS - FLAT 7

