


PROPOSED GROUND FLOOR LAYOUT

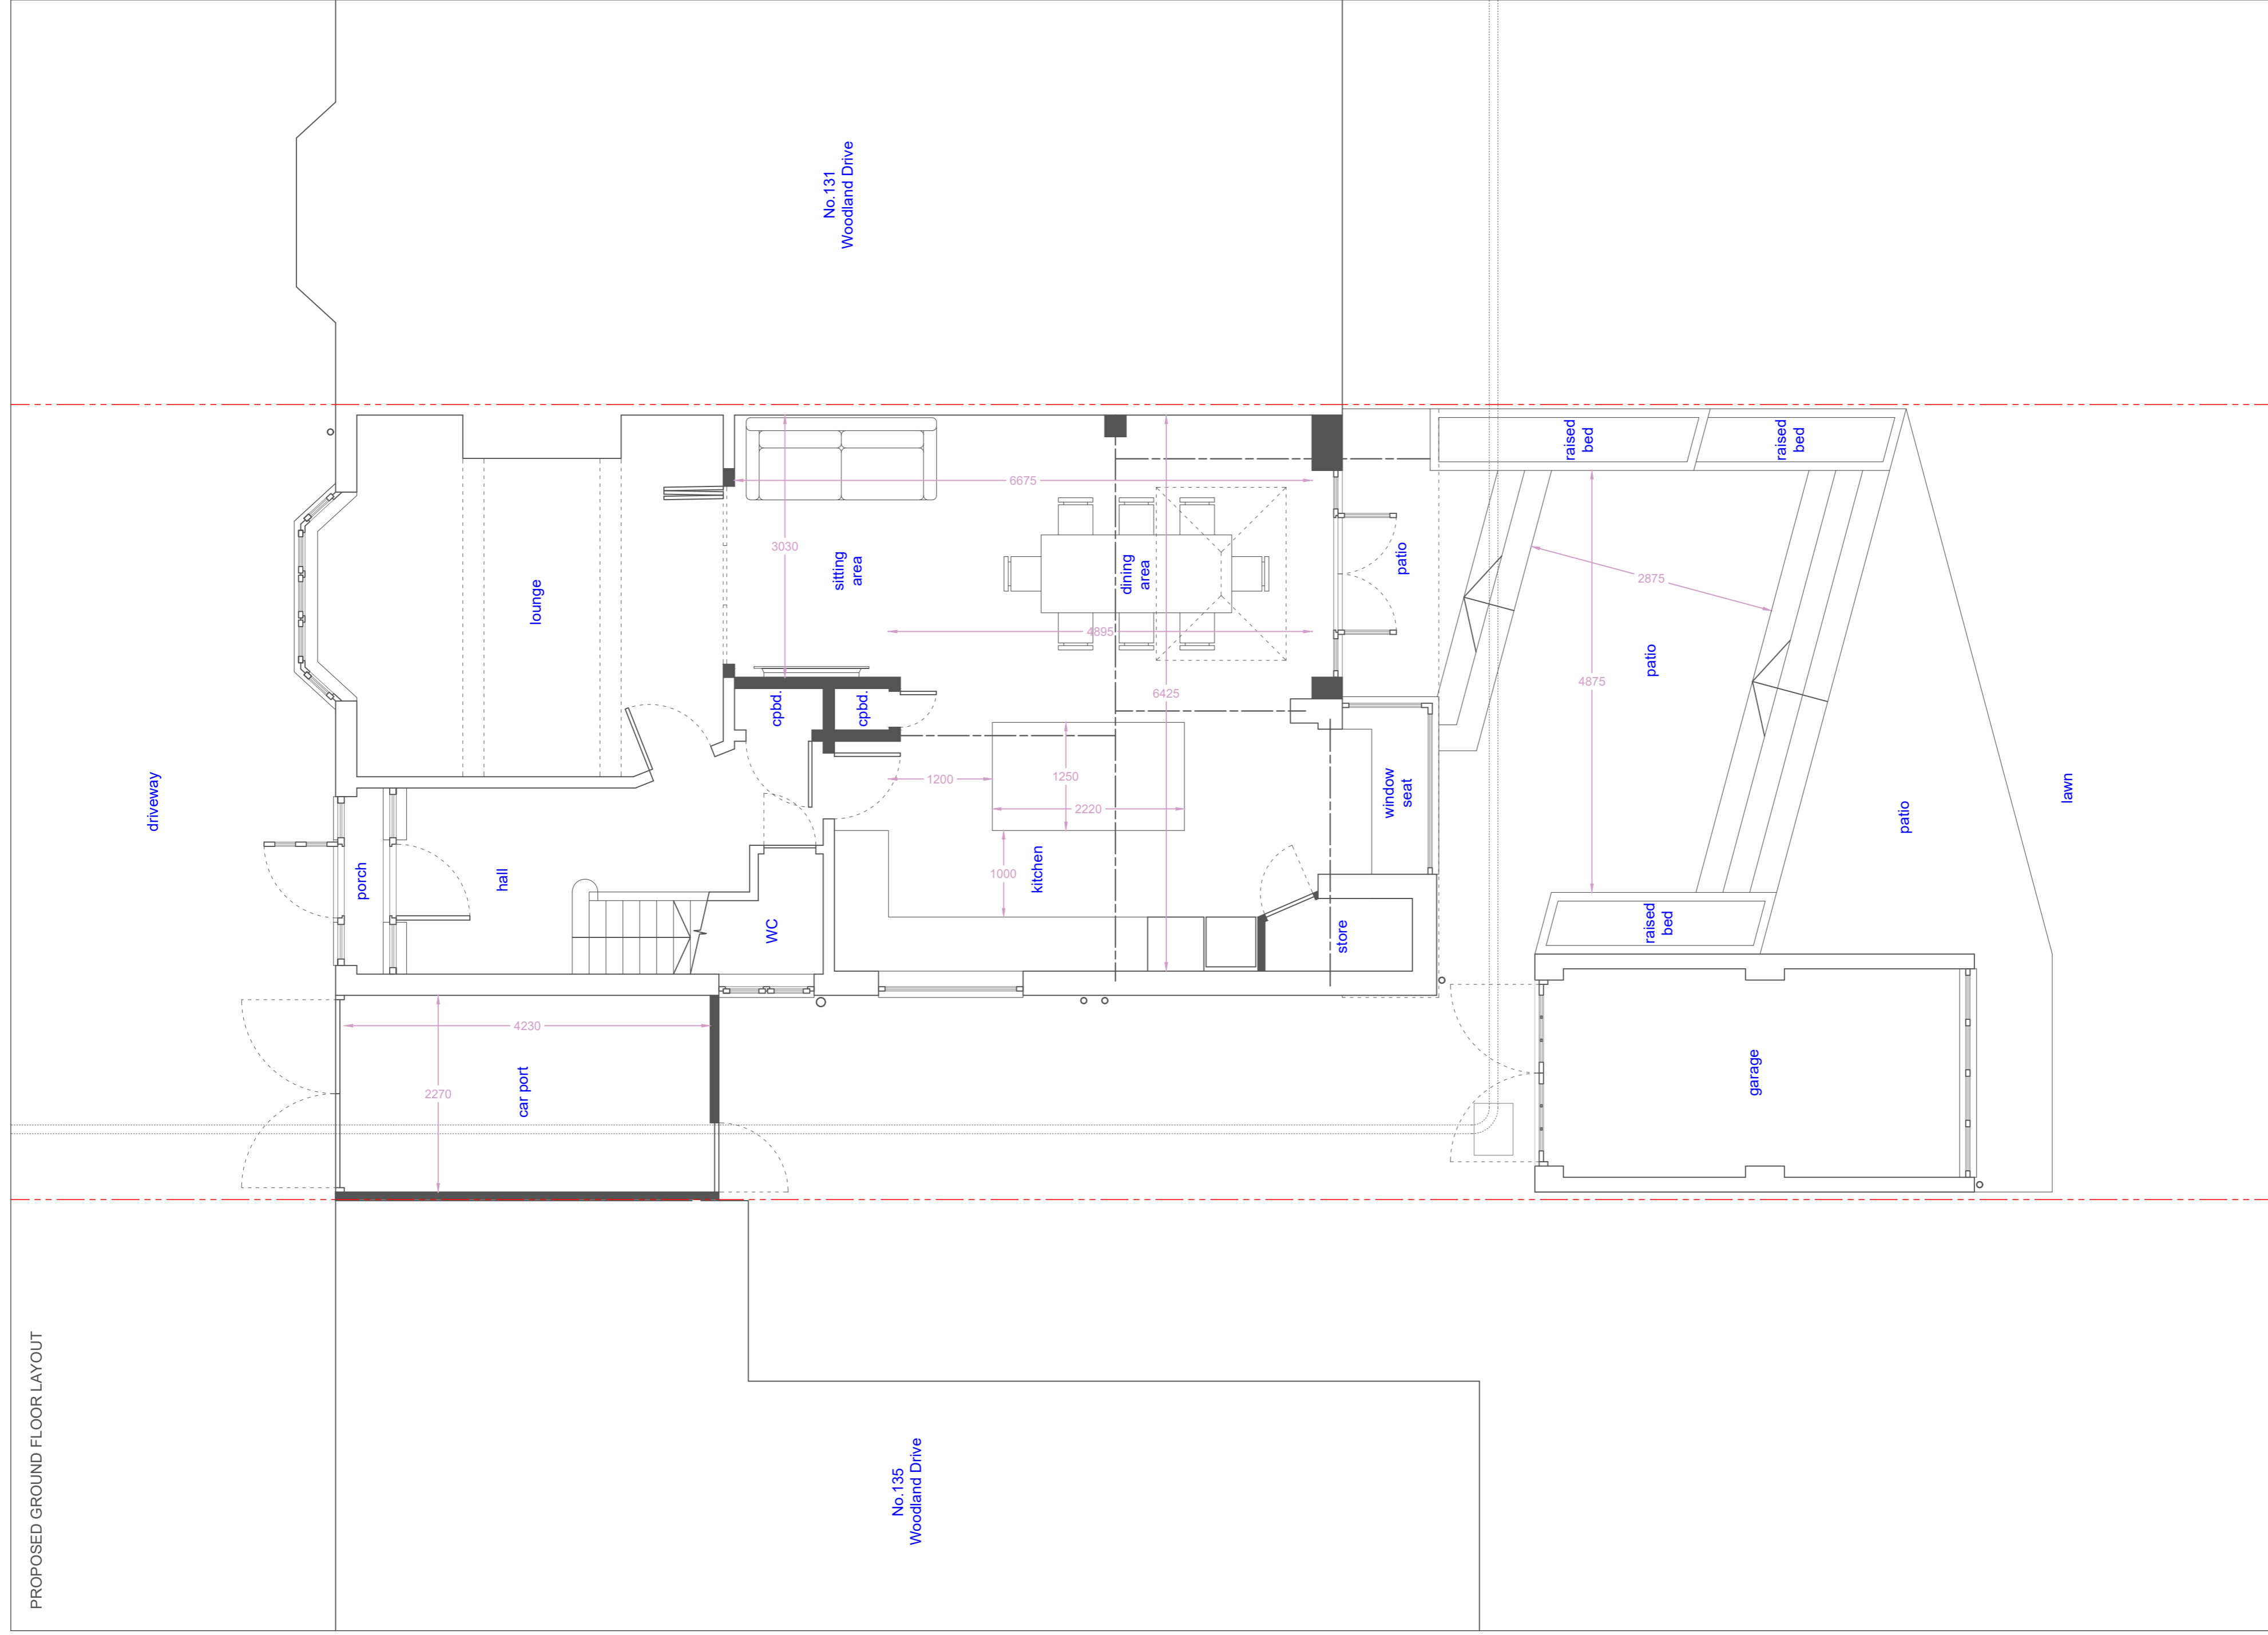

The Junction  
Station Road, Watford, WD17 1ET  
+44 (0)1923 371381  
info@studiodbd.co.uk  
www.studiodbd.co.uk



TITLE:  
EXTENSION & ALTERATIONS

PROJECT ADDRESS:  
135 WOODLAND DRIVE, WATFORD, WD17 3DA

CLIENT:  
MR P BUTCHER & MS K STOCKDALE

DATE:  
MAR 2024

SCALE:  
1:50 @ A2

DRAWN:  
JC

DRAWING NUMBER:  
420-102

REV:  
A

DATE:  
APR 24

NOTE:  
CLIENT AMENDS.

REVISION:  
A